


A20 Lewisham Way Proposed Changes

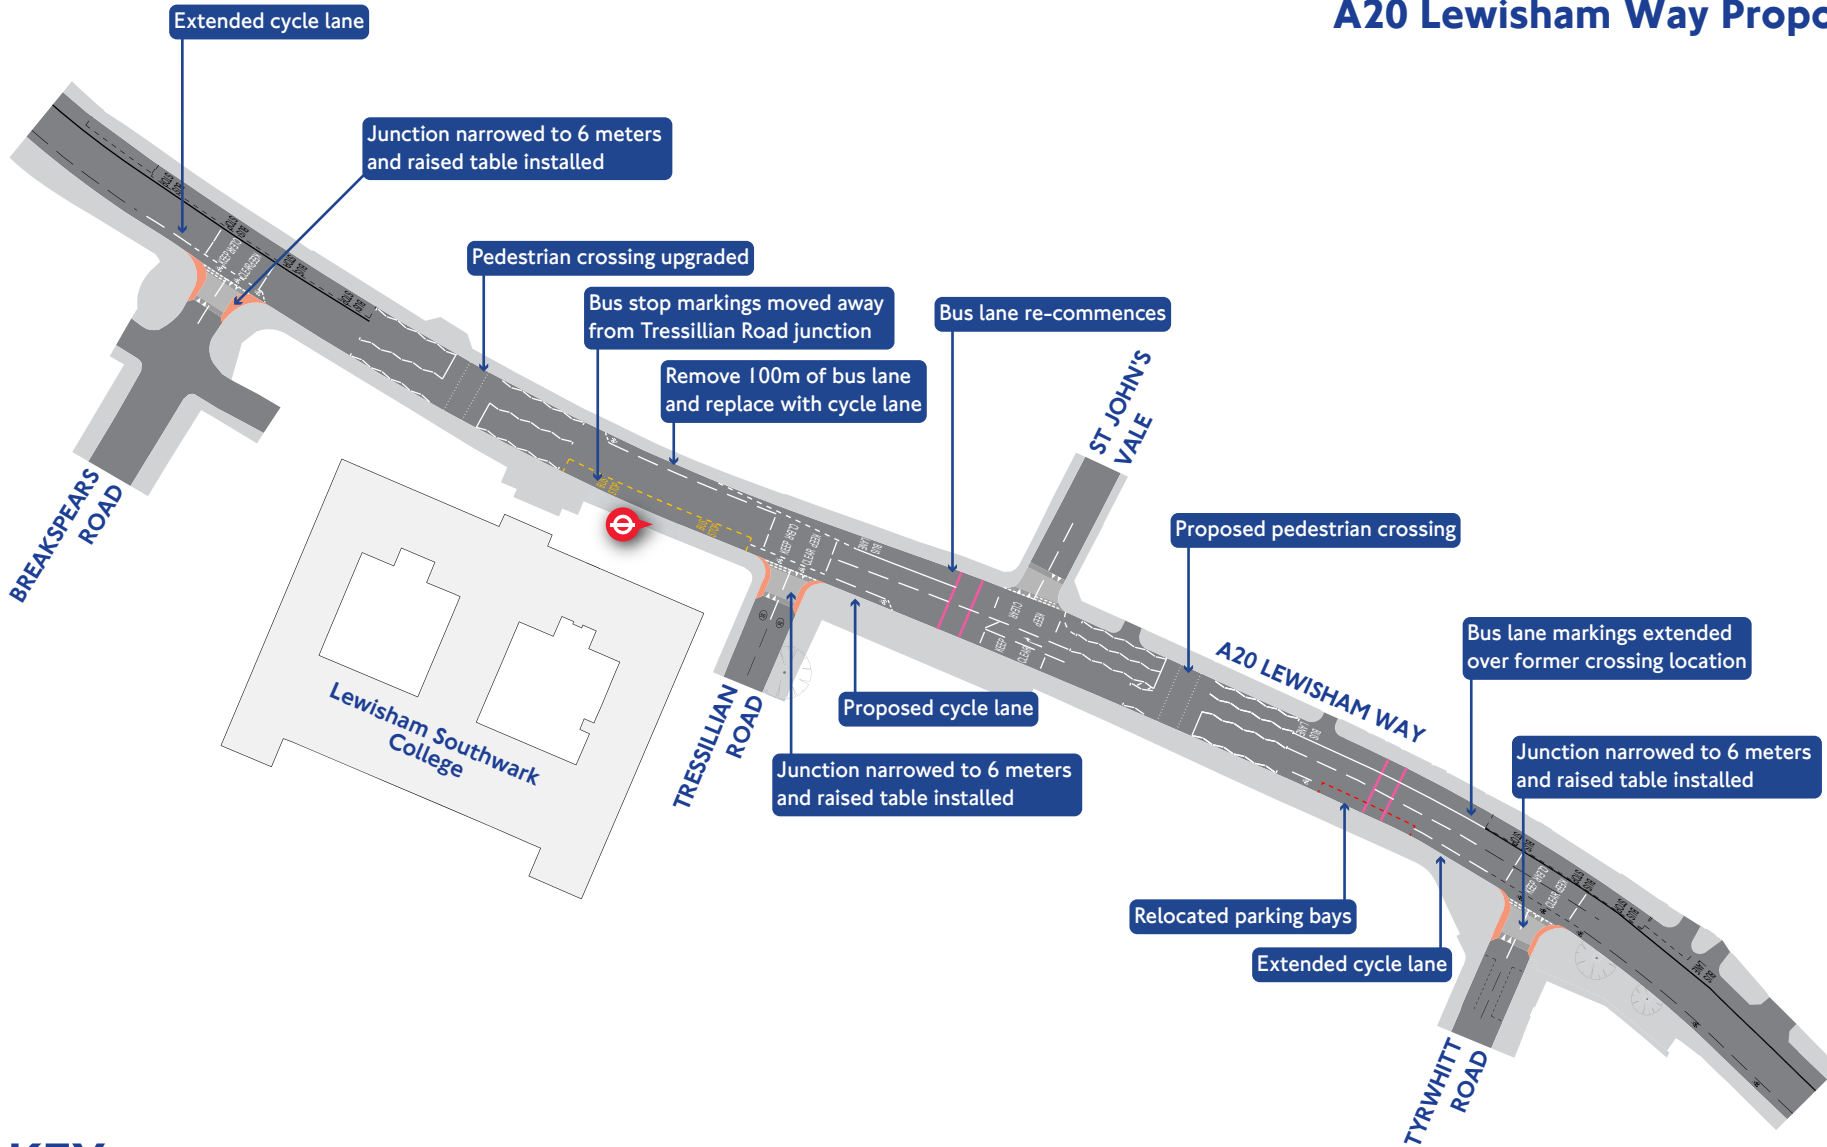

KEY

-  New road marking
-  Existing road marking
-  Kerb build outs / new footway
-  Bus stop
-  Pedestrian crossings removed