


Blackheath Hill Junction Greenwich South Street

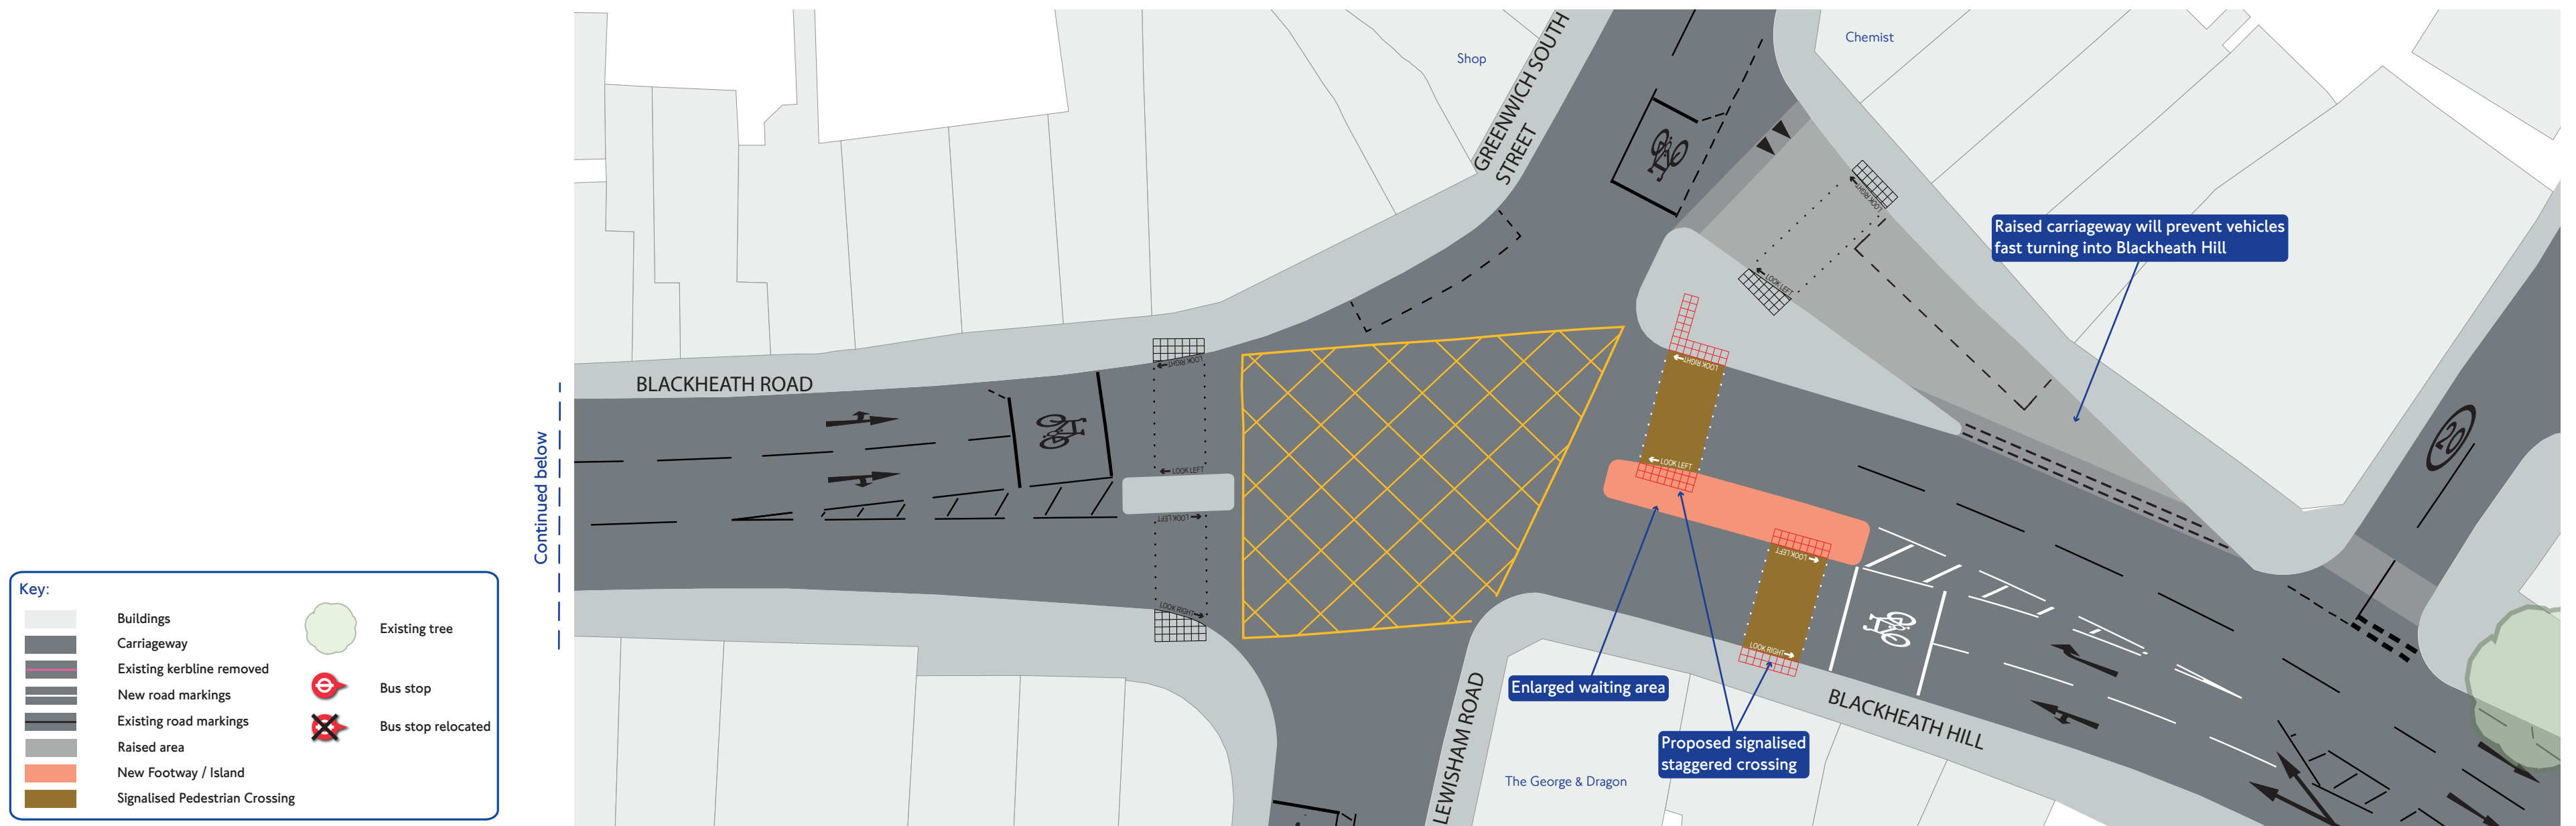

Key:

	Buildings		Existing tree
	Carriageway		Bus stop
	Existing kerbline removed		Bus stop relocated
	New road markings		
	Existing road markings		
	Raised area		
	New Footway / Island		
	Signalised Pedestrian Crossing		

