




Quietway 10 North Circular Road cycle improvements joining Palmerston Road

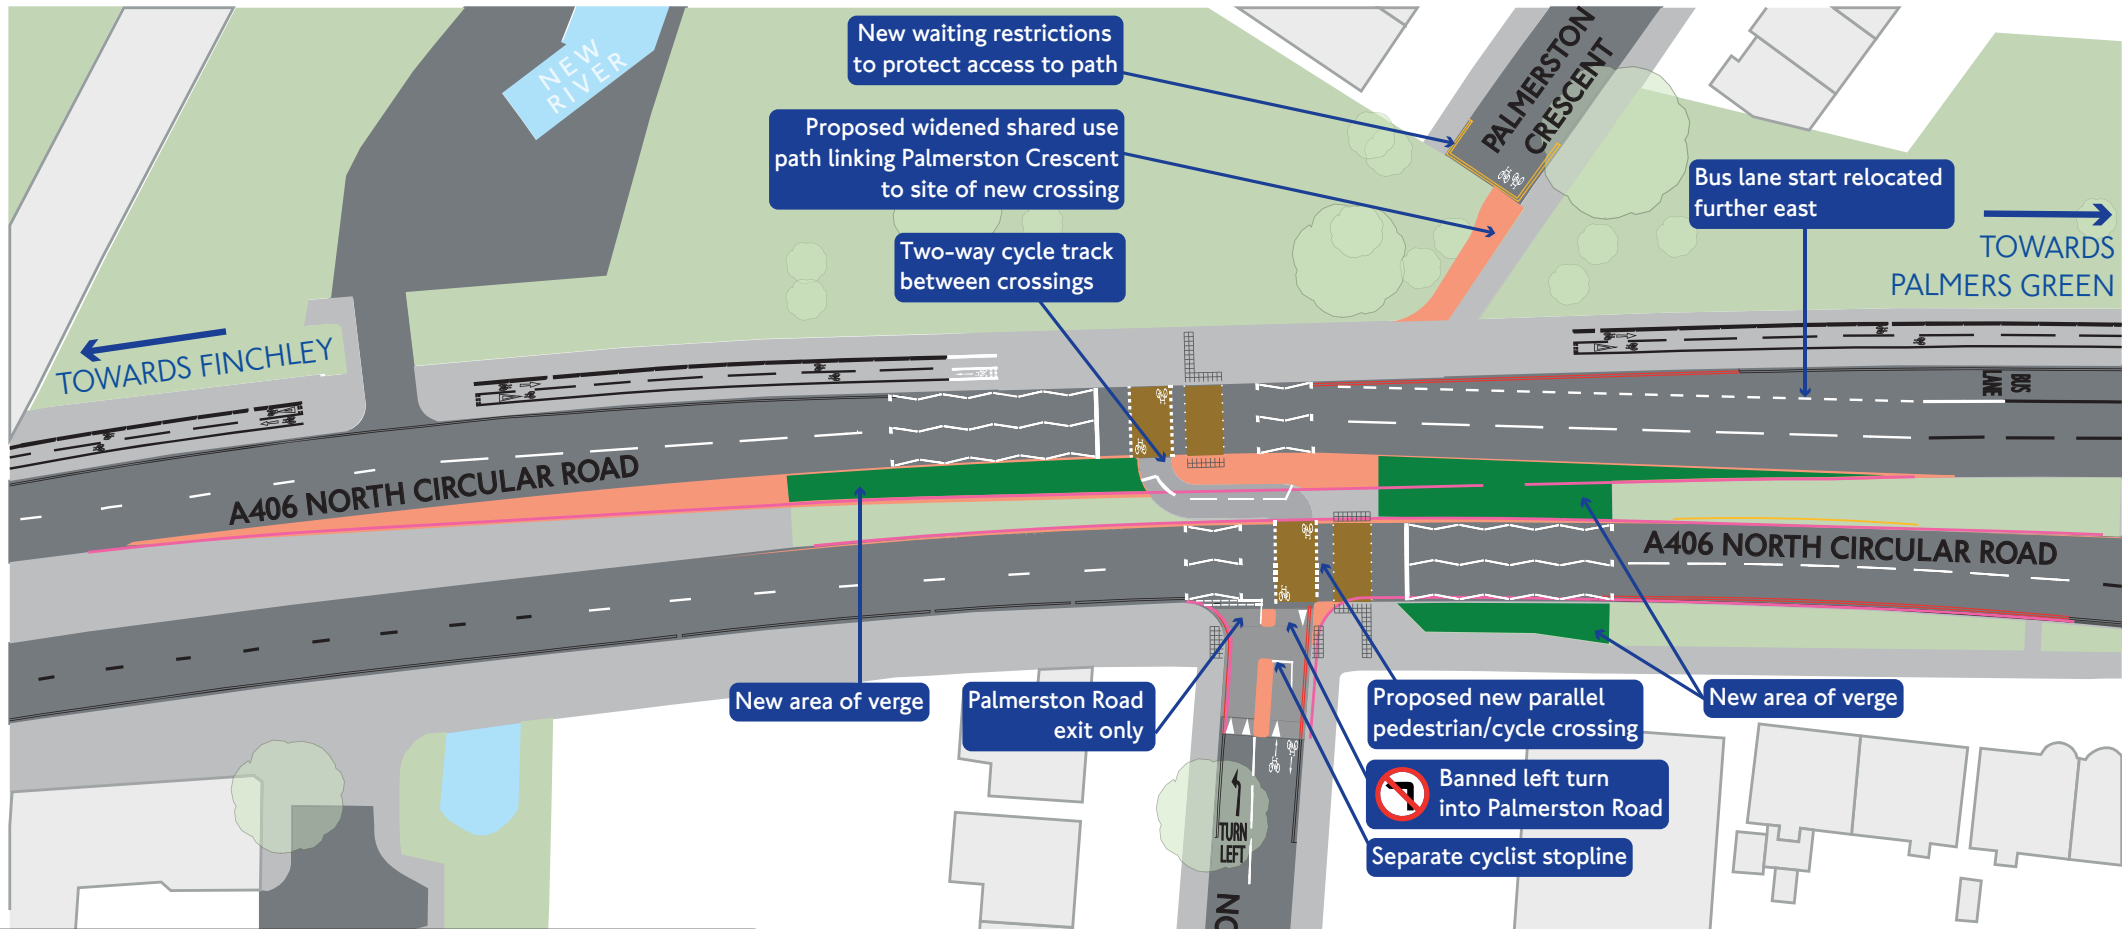

Key:

	Buildings		Footway
	Carriageway		New Footway / Island
	Existing kerbline removed		Signalised Pedestrian / Cycle Crossing
	New road markings		Proposed Grass Verge
	Existing road markings		Landscaping
	Raised Carriageway / Ramp		New cycle logo
	Raised Table		Existing tree