


Proposed improvements between Wood Lane and Notting Hill Gate Neighbourhood I – Proposed loading provision on Wood Lane

This plan is for illustrative purposes only.

- Proposed scheme
- Loading bay
- Loading bay removed
- No loading at any time

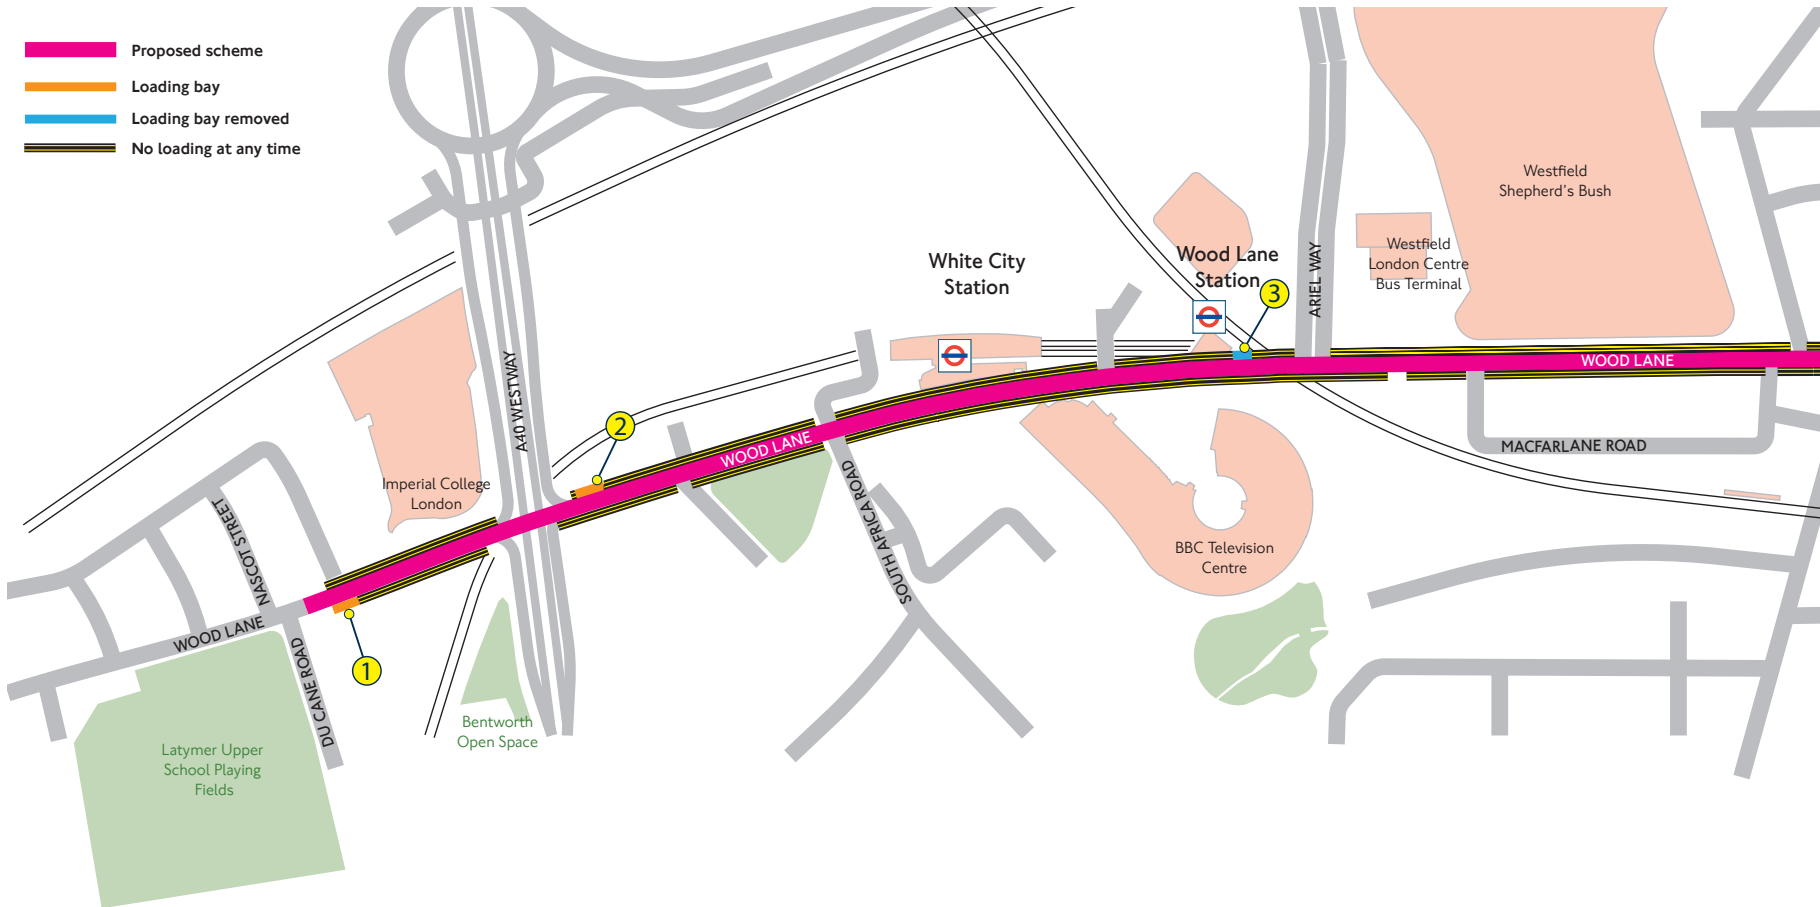

Ref	Facility	Location	Proposed change	Other information
①	Loading	Wood Lane (south of Du Cane Road)	New loading bay	12 metre inset loading bay
②	Loading	Wood Lane (south of A40 Westway)	As existing	On pavement
③	Loading	Wood Lane (outside Wood Lane station)	Removed	