


Edgware Road (South) Corridor (Sheet 1)

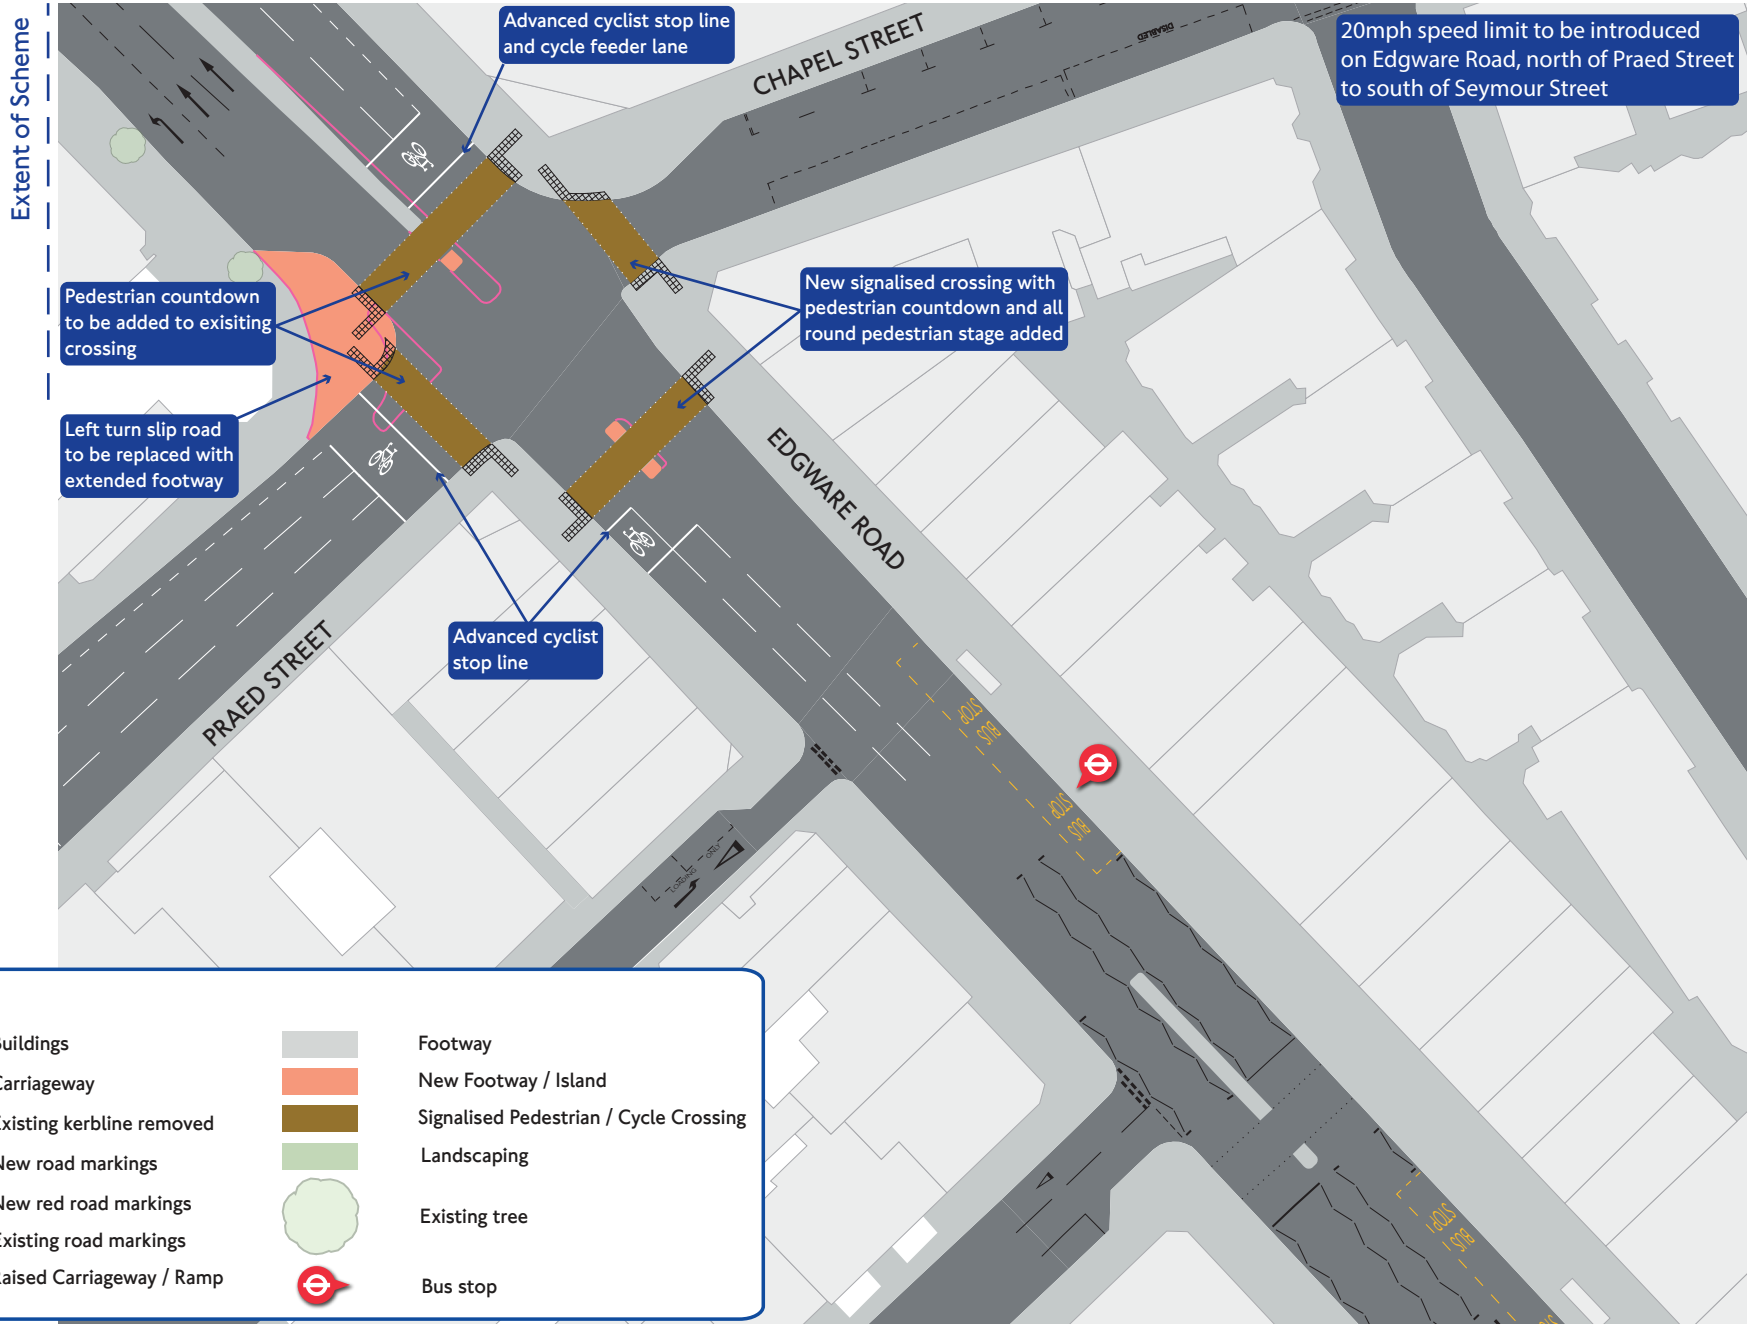

Key:

| | | | |
|--|---------------------------|--|--|
| | Buildings | | Footway |
| | Carriageway | | New Footway / Island |
| | Existing kerbline removed | | Signalised Pedestrian / Cycle Crossing |
| | New road markings | | Landscaping |
| | New red road markings | | Existing tree |
| | Existing road markings | | Bus stop |
| | Raised Carriageway / Ramp | | |

Continued on Sheet 2