
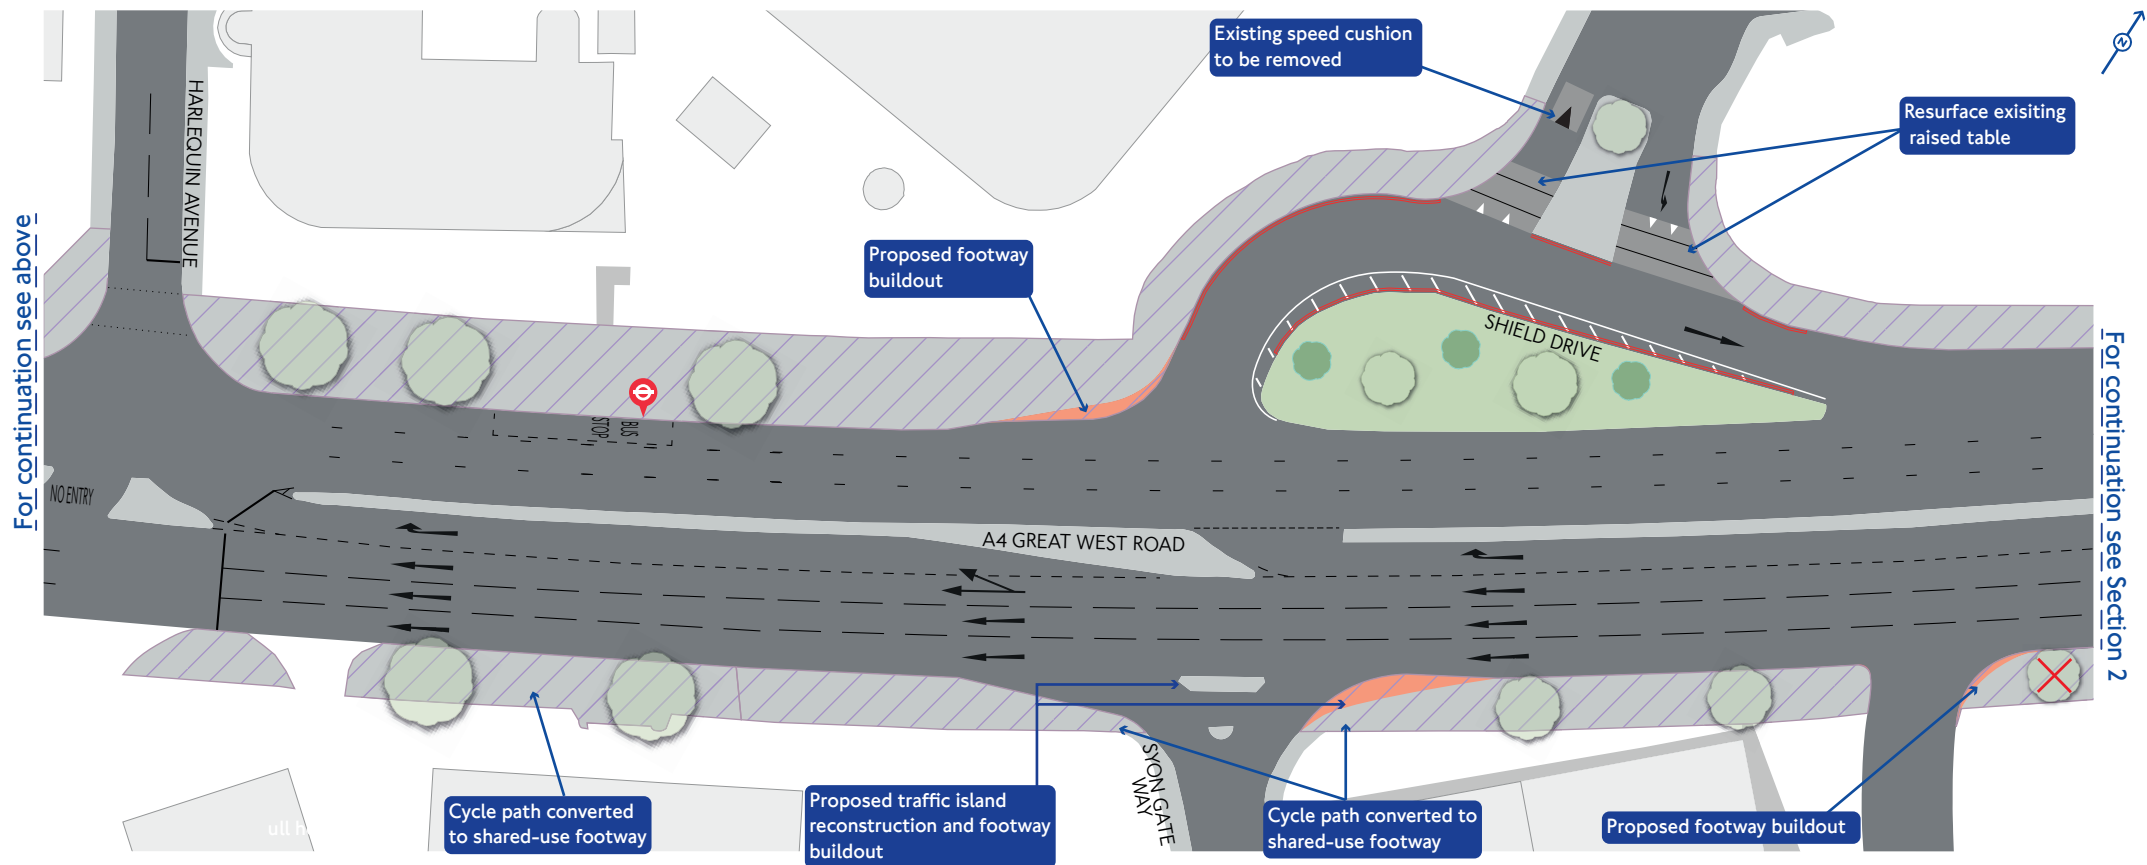


Key:

-  Existing bus stop
-  Existing tree to be removed
-  Existing tree
-  New tree
-  Footway
-  Landscaping
-  Buildings
-  Carriageway
-  Existing road markings
-  New road markings - White
-  New road markings - Red
-  Shared-use footway
-  New footway buildout or traffic island

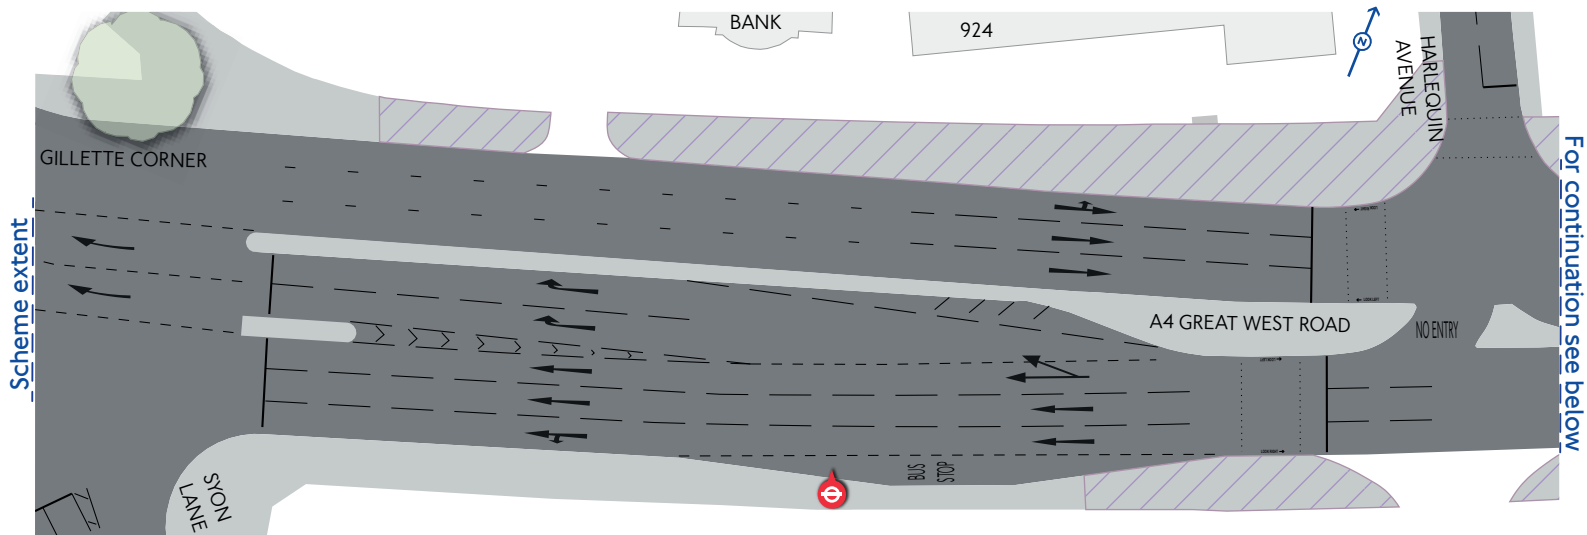

**A4 Great West Road  
from Syon Lane to Boston Manor - Section 1**