




 








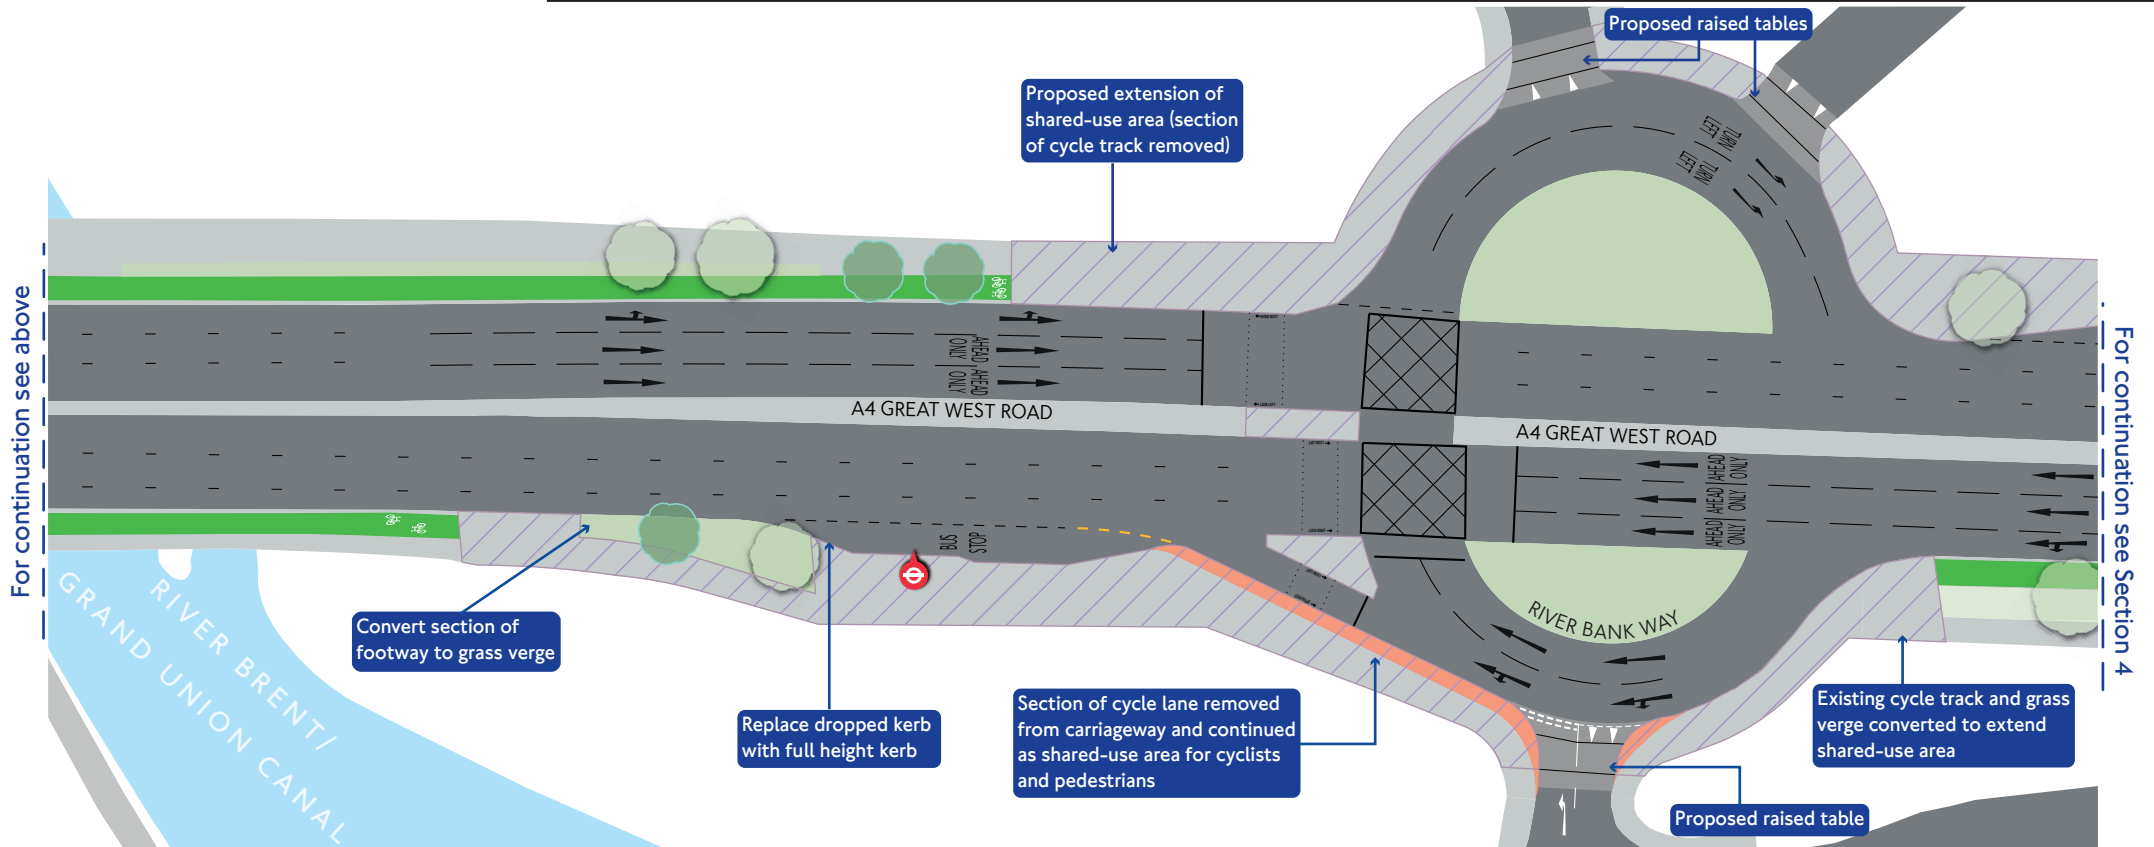
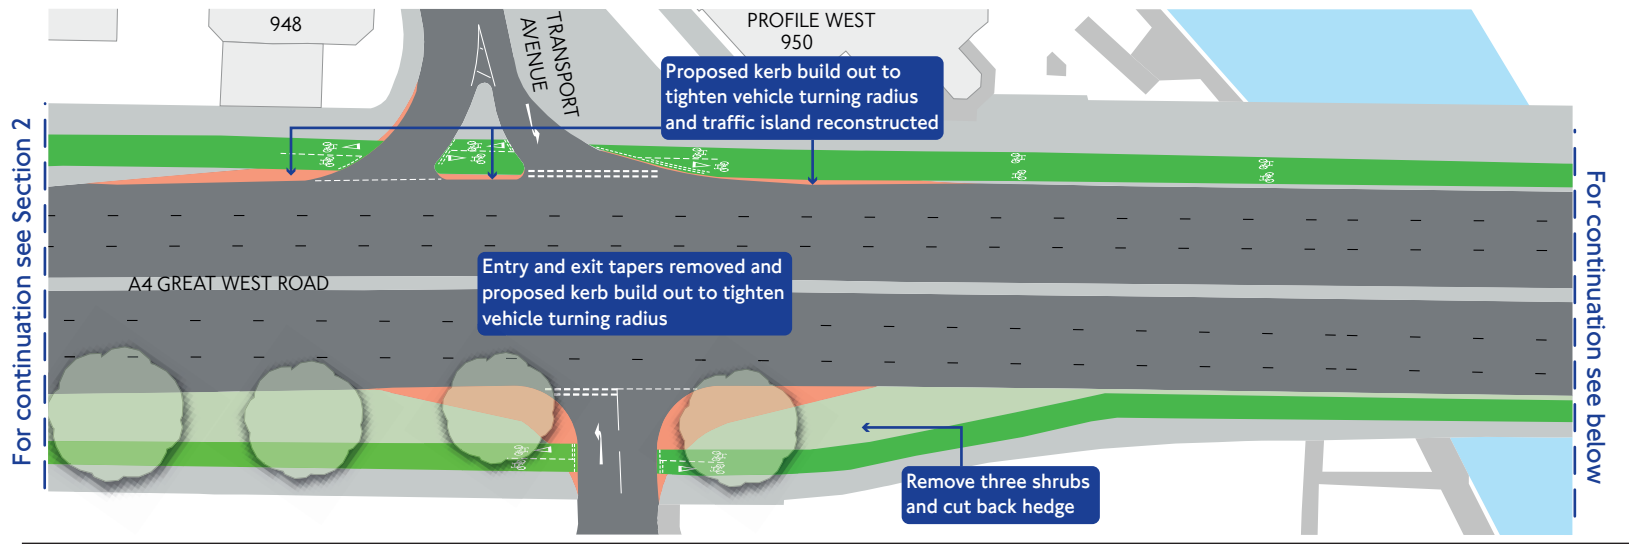


- Key:**
-  Existing bus stop
 -  Existing tree
 -  New tree
 -  Footway
 -  Landscaping
 -  Buildings
 -  Carriageway
 -  Existing road markings
 -  New road markings - White
 -  New road markings - Yellow
 -  Existing cycle track
 -  Proposed cycle track
 -  Shared-use footway
 -  New footway buildout or traffic island



A4 Great West Road from Syon Lane to Boston Manor - Section 3