



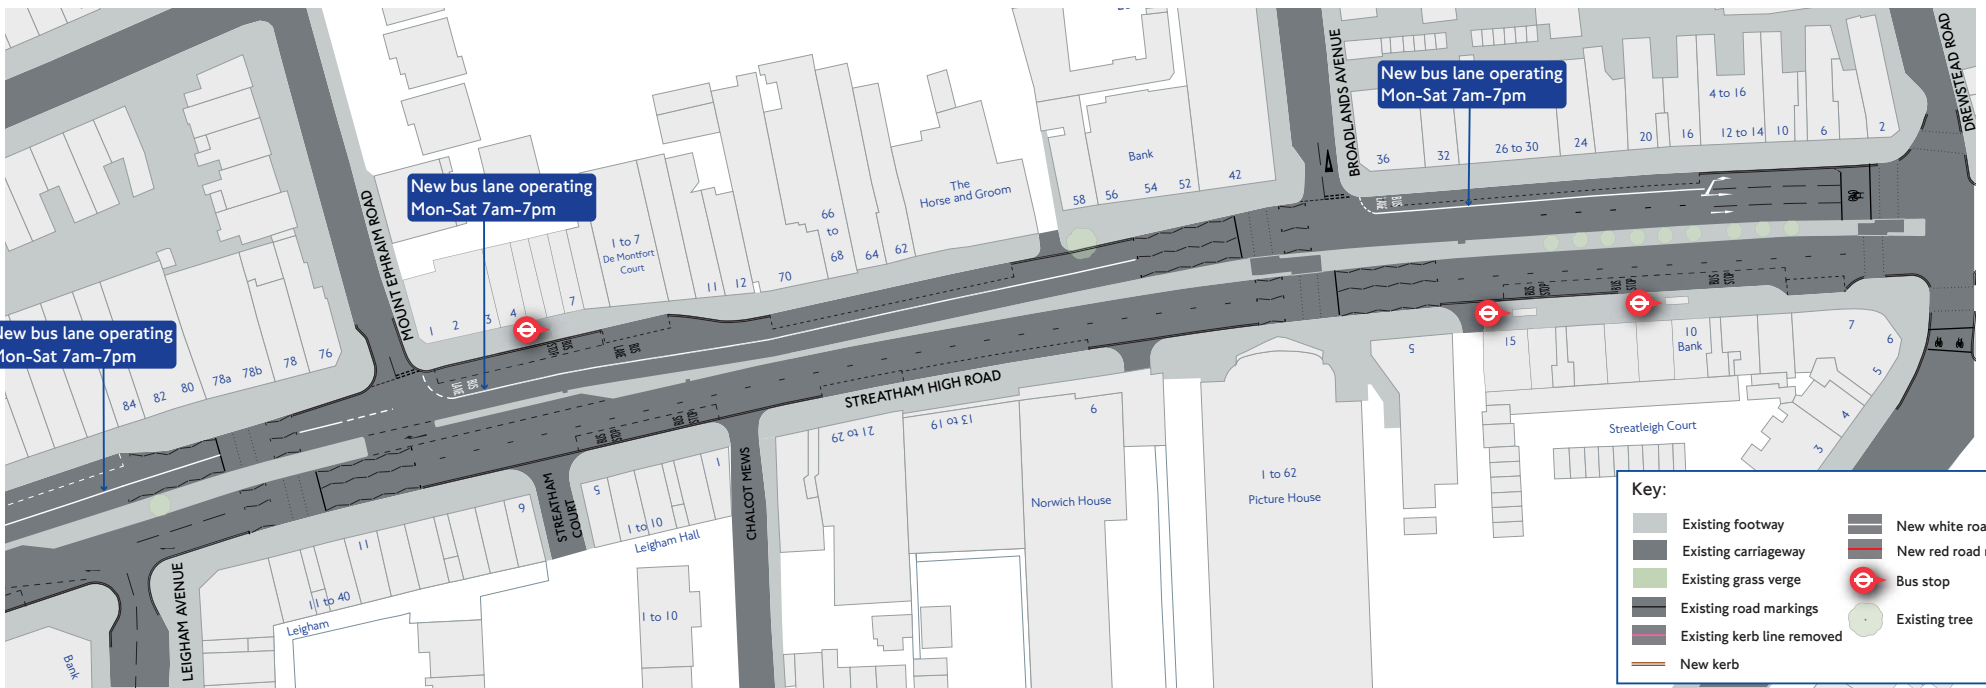

# Extending northbound bus lanes in Streatham High Road between Becmead Avenue and Drewstead Road

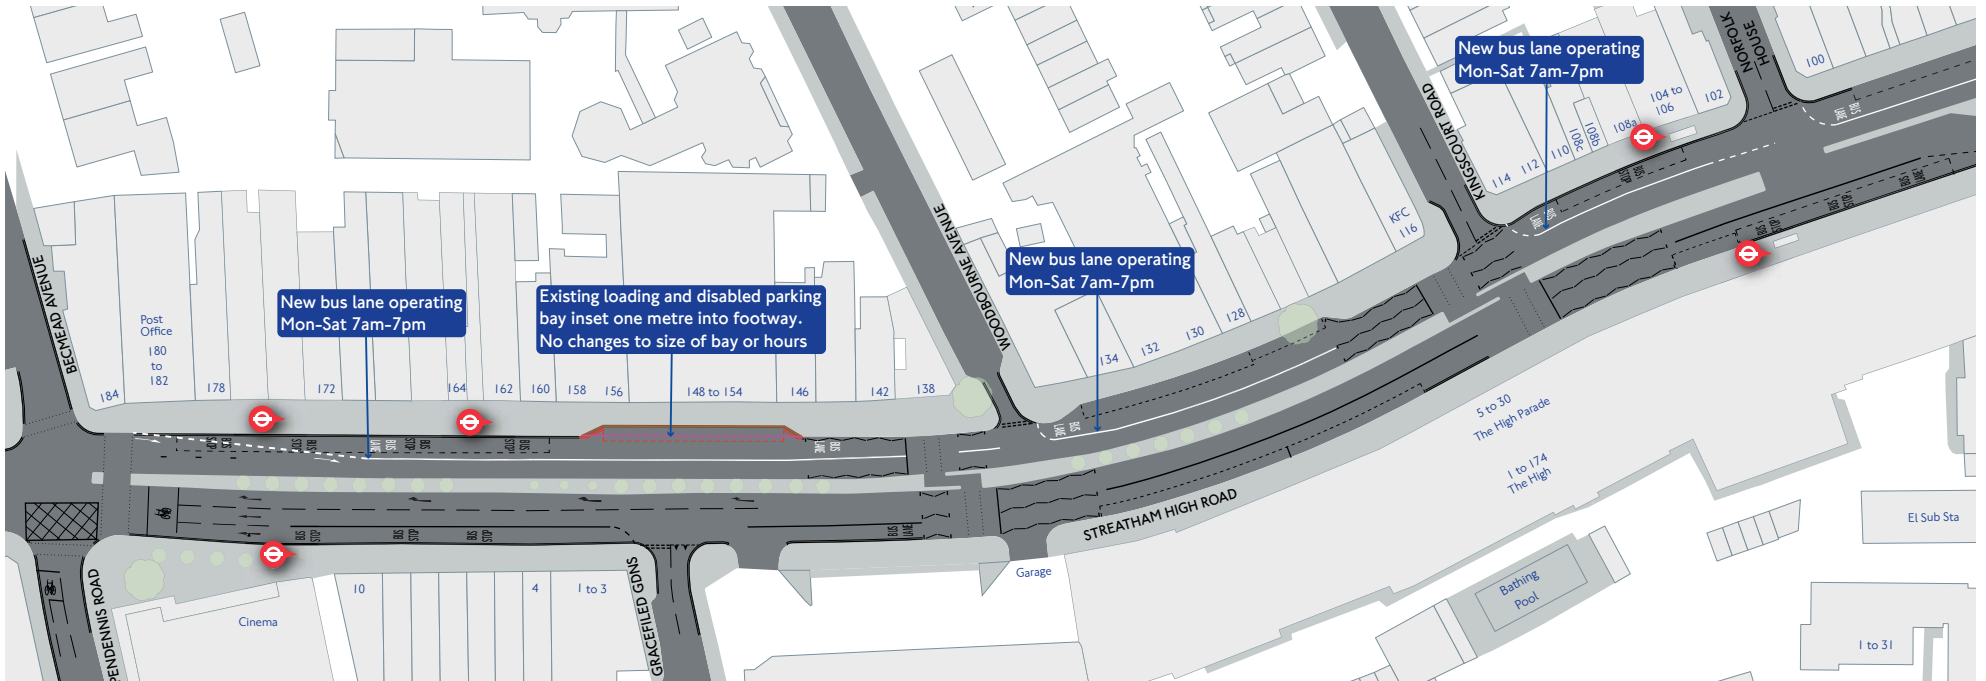

**Key:**

	Existing footway		New red road markings
	Existing carriageway		Bus stop
	Existing grass verge		Existing tree
	Existing road markings		
	Existing kerb line removed		
	New kerb		