


Proposed signalisation of pedestrian crossings and associated improvements at Manor Circus

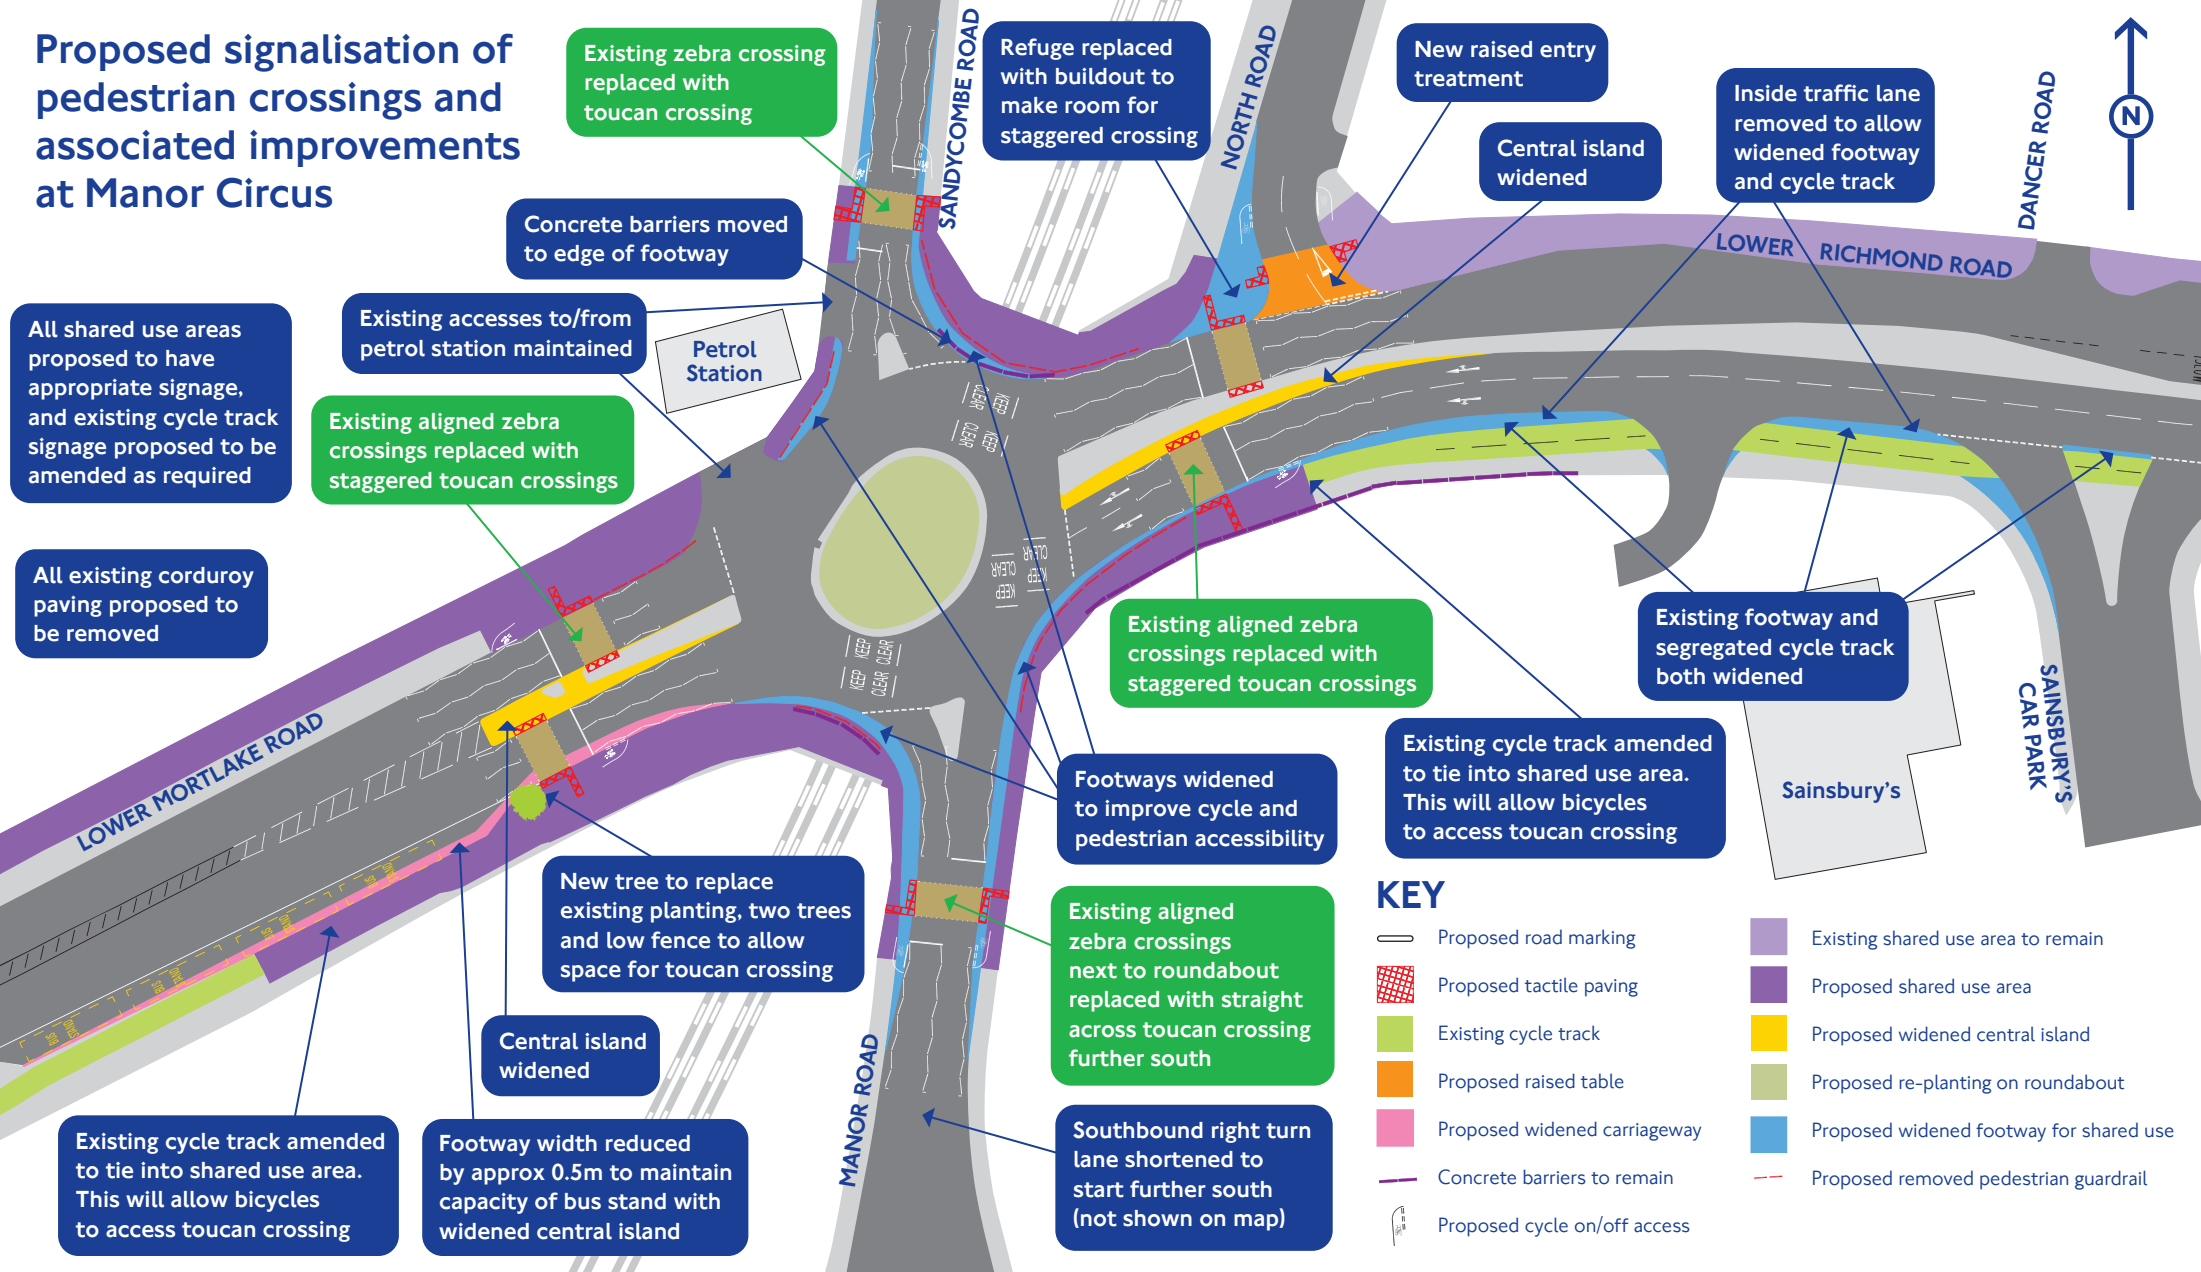

KEY

-  Proposed road marking
-  Proposed tactile paving
-  Existing cycle track
-  Proposed raised table
-  Proposed widened carriageway
-  Concrete barriers to remain
-  Proposed cycle on/off access
-  Existing shared use area to remain
-  Proposed shared use area
-  Proposed widened central island
-  Proposed re-planting on roundabout
-  Proposed widened footway for shared use
-  Proposed removed pedestrian guardrail