


Archway Gyratory

Post Consultation Design Changes



Key:

- Cycle lane
- New footway or traffic island
- Existing kerbline removed
- Pedestrian or pedestrian/cycle crossing
- Bus lanes, stops and stands
- Bus stop
- Bus stop removed or relocated
- Underground station
- Existing road markings
- New road markings

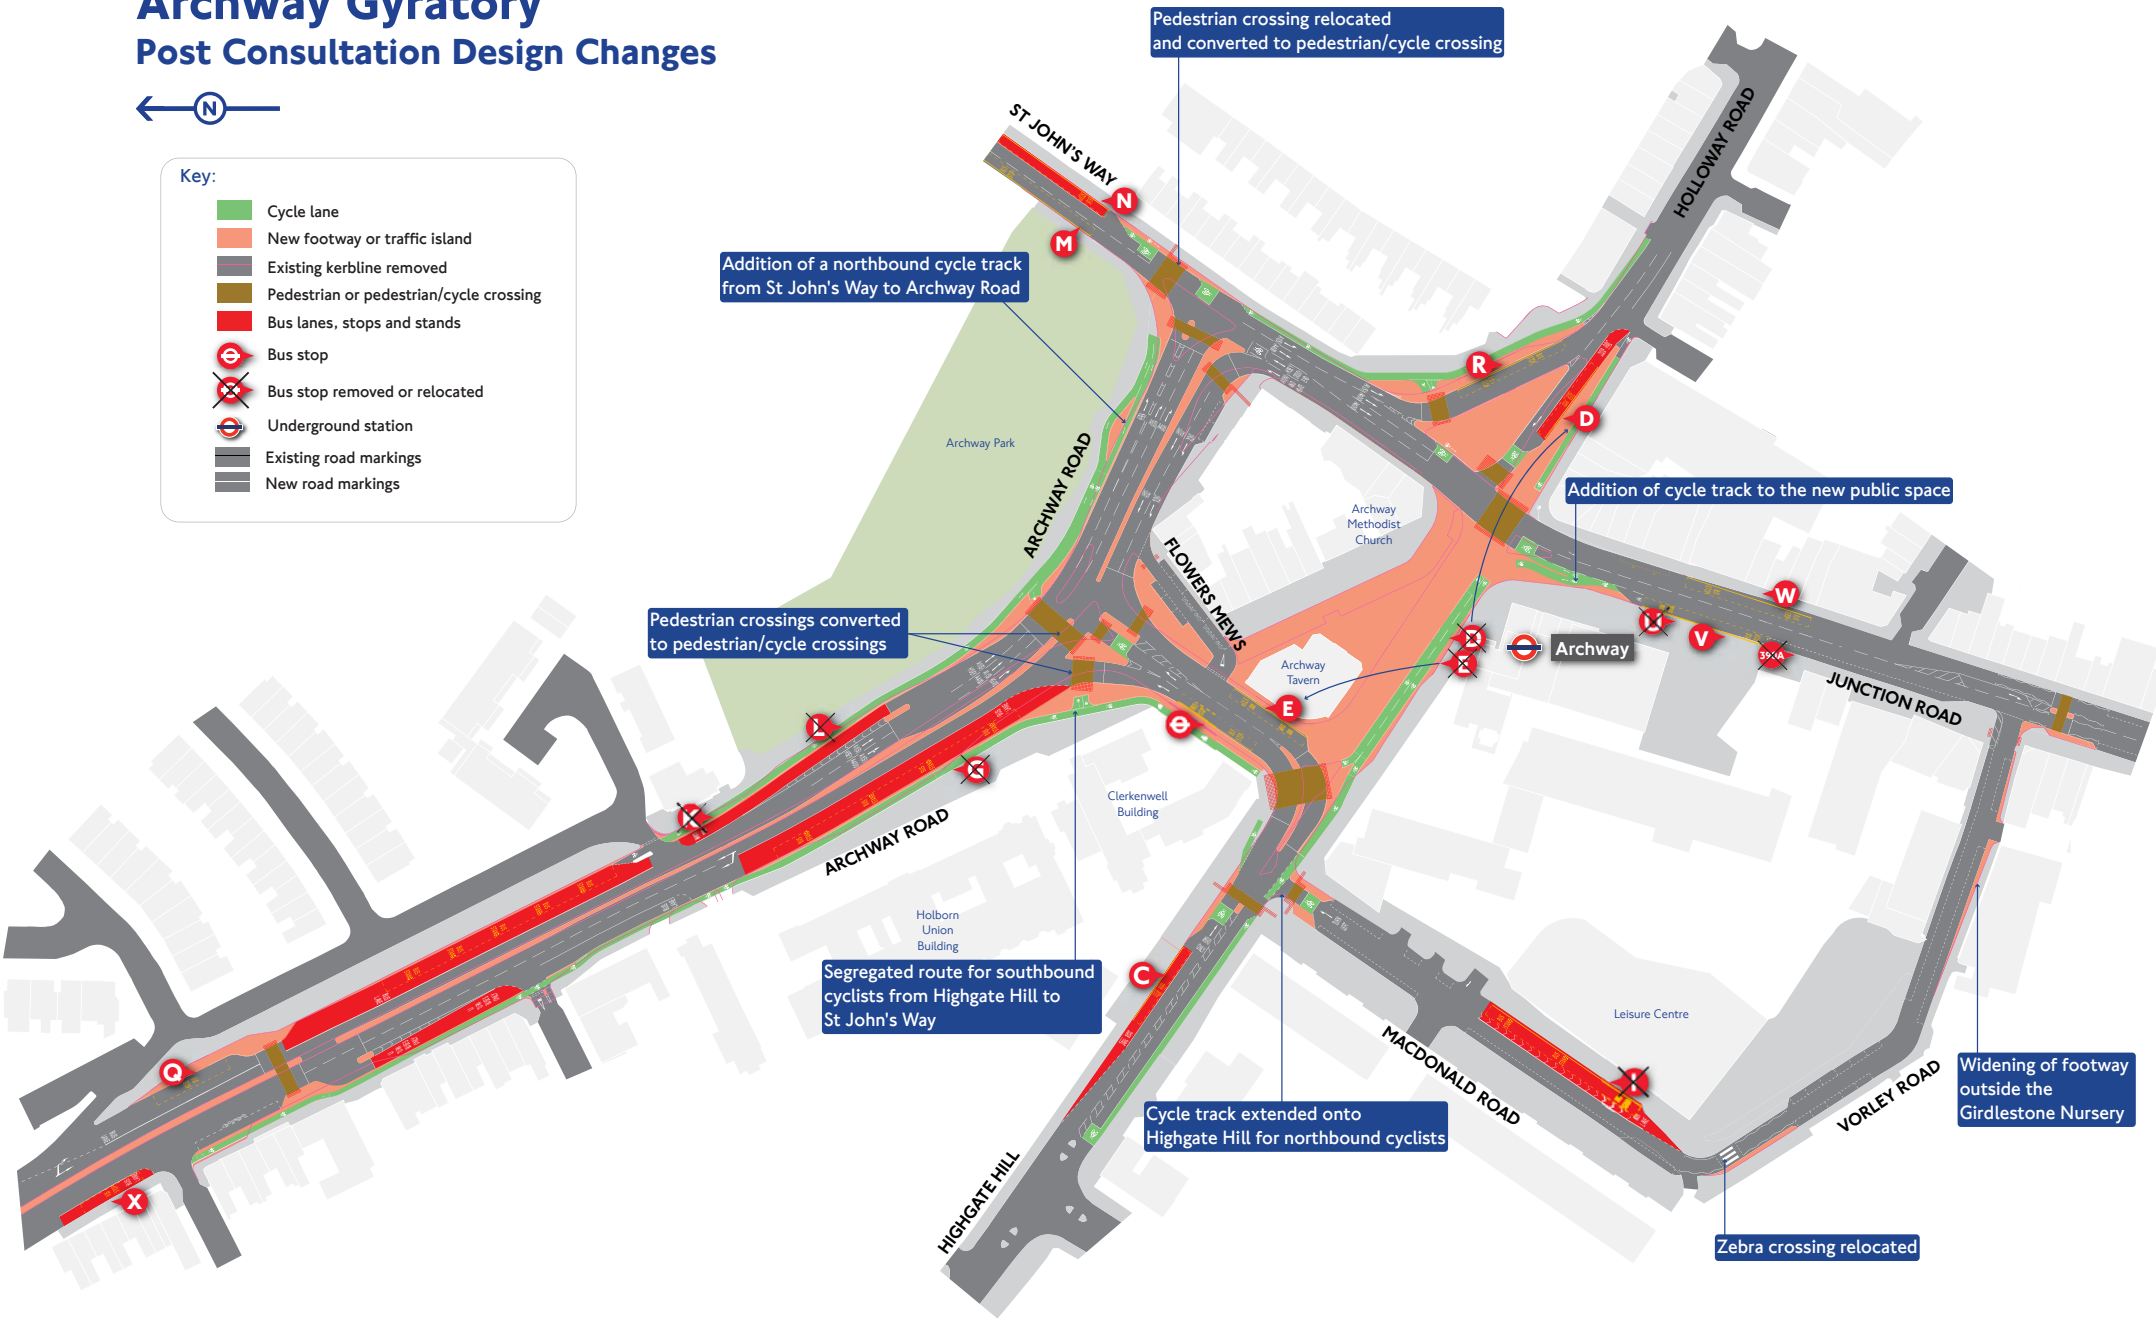

Addition of a northbound cycle track from St John's Way to Archway Road

Pedestrian crossing relocated and converted to pedestrian/cycle crossing

Pedestrian crossings converted to pedestrian/cycle crossings

Addition of cycle track to the new public space

Segregated route for southbound cyclists from Highgate Hill to St John's Way

Cycle track extended onto Highgate Hill for northbound cyclists

Widening of footway outside the Girdlestone Nursery

Zebra crossing relocated