


Barclays Cycle Superhighway Route 2 extension: The Grove / Romford Road / Broadway

This area is subject to ongoing design review

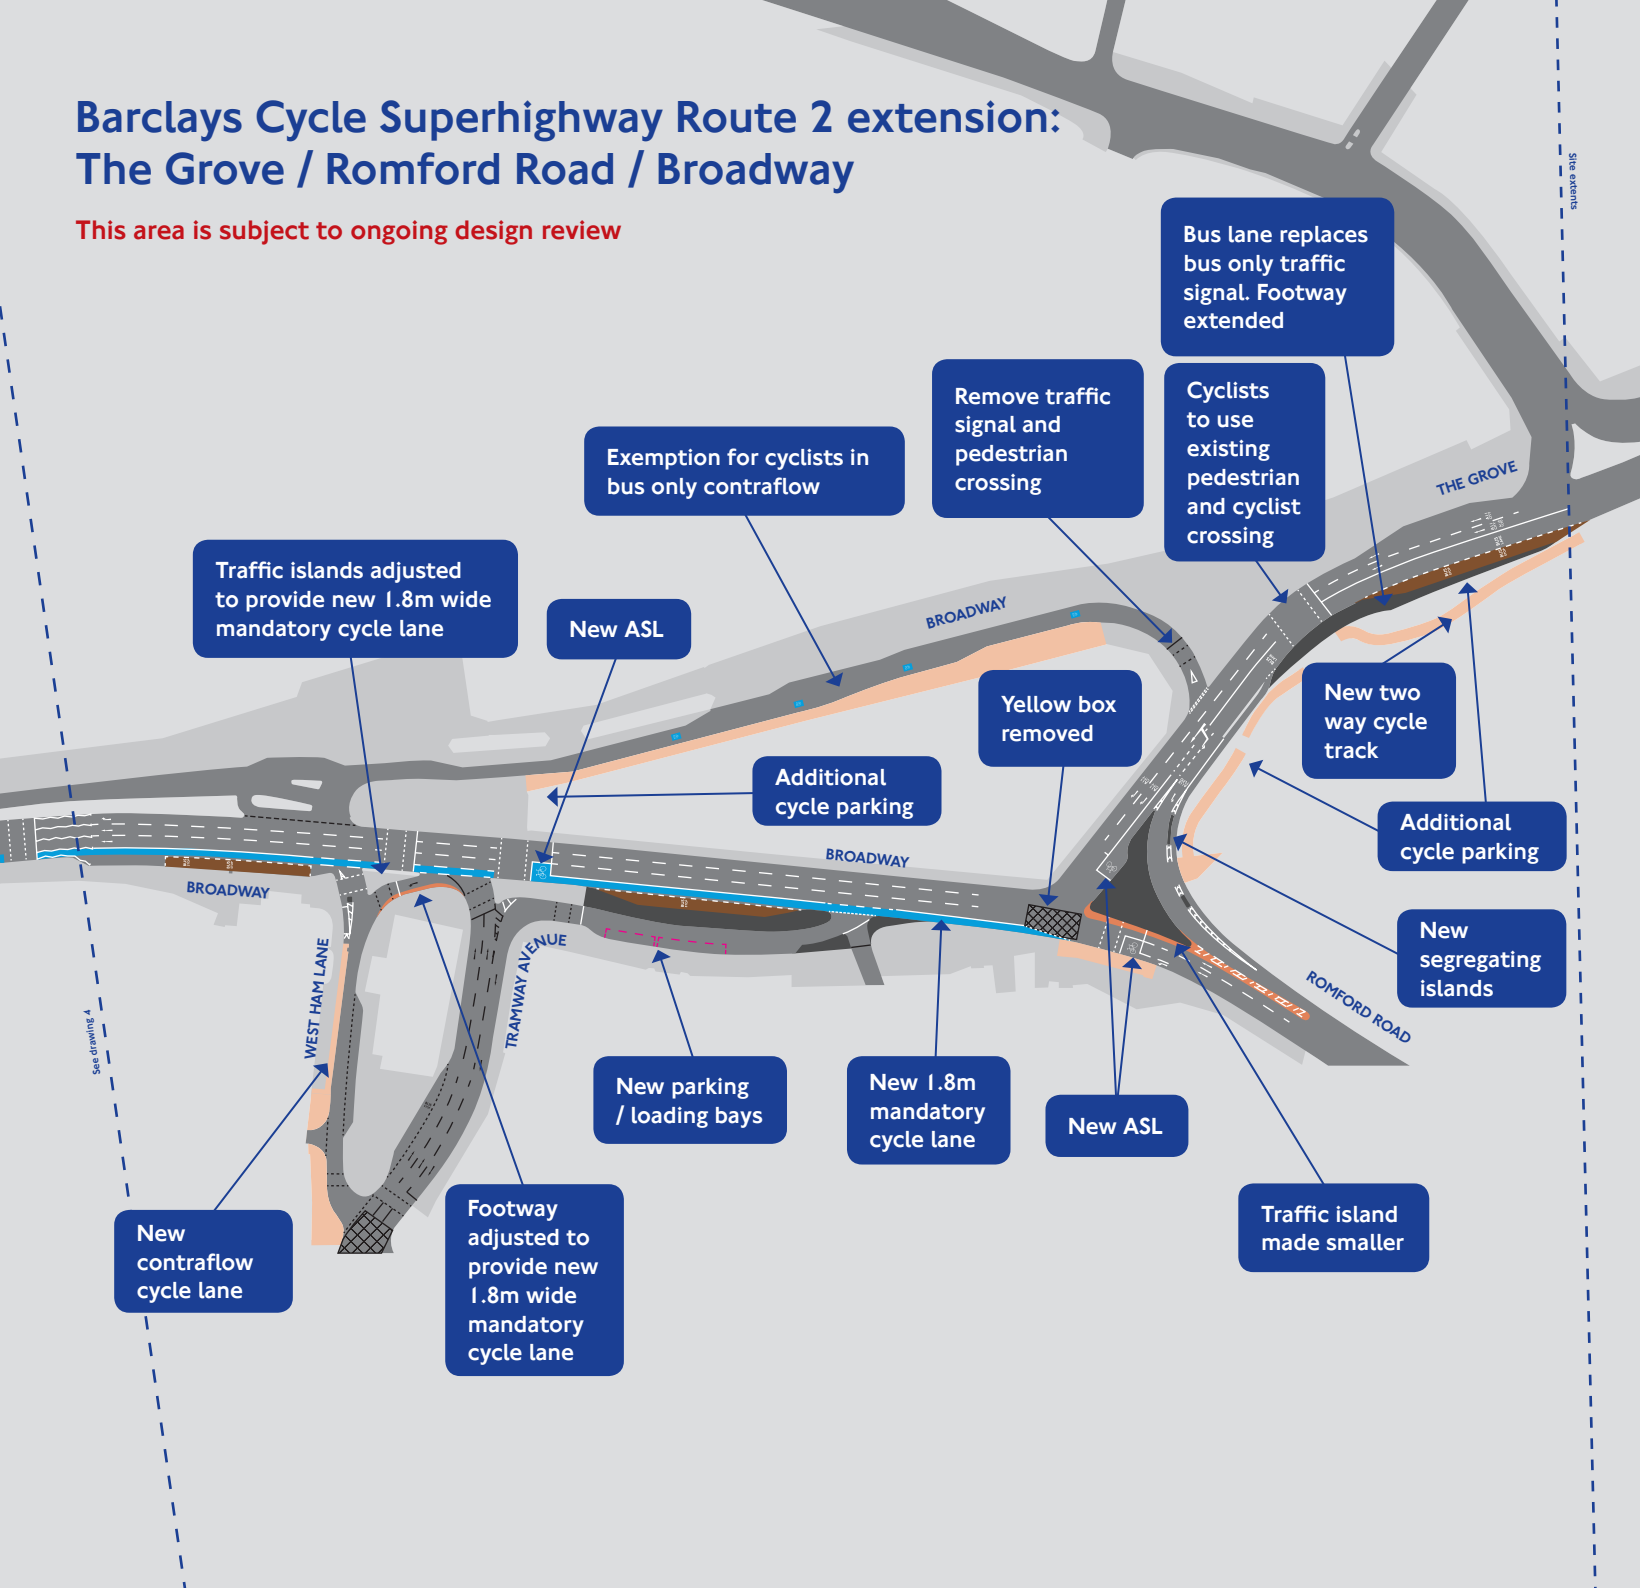

KEY

- PROPOSED BLUE SURFACING
- CS2 LOGO ON CARRIAGEWAY
- BUS STOP
- PROPOSED KERB BUILDOUT
- FOOTWAY / TRAFFIC ISLAND REMOVAL
- NEW ROAD MARKING
- EXISTING ROAD MARKING
- PARKING / LOADING BAY
- PROPOSED PERMITTED CYCLING ON FOOTWAY
- FOOTWAY