








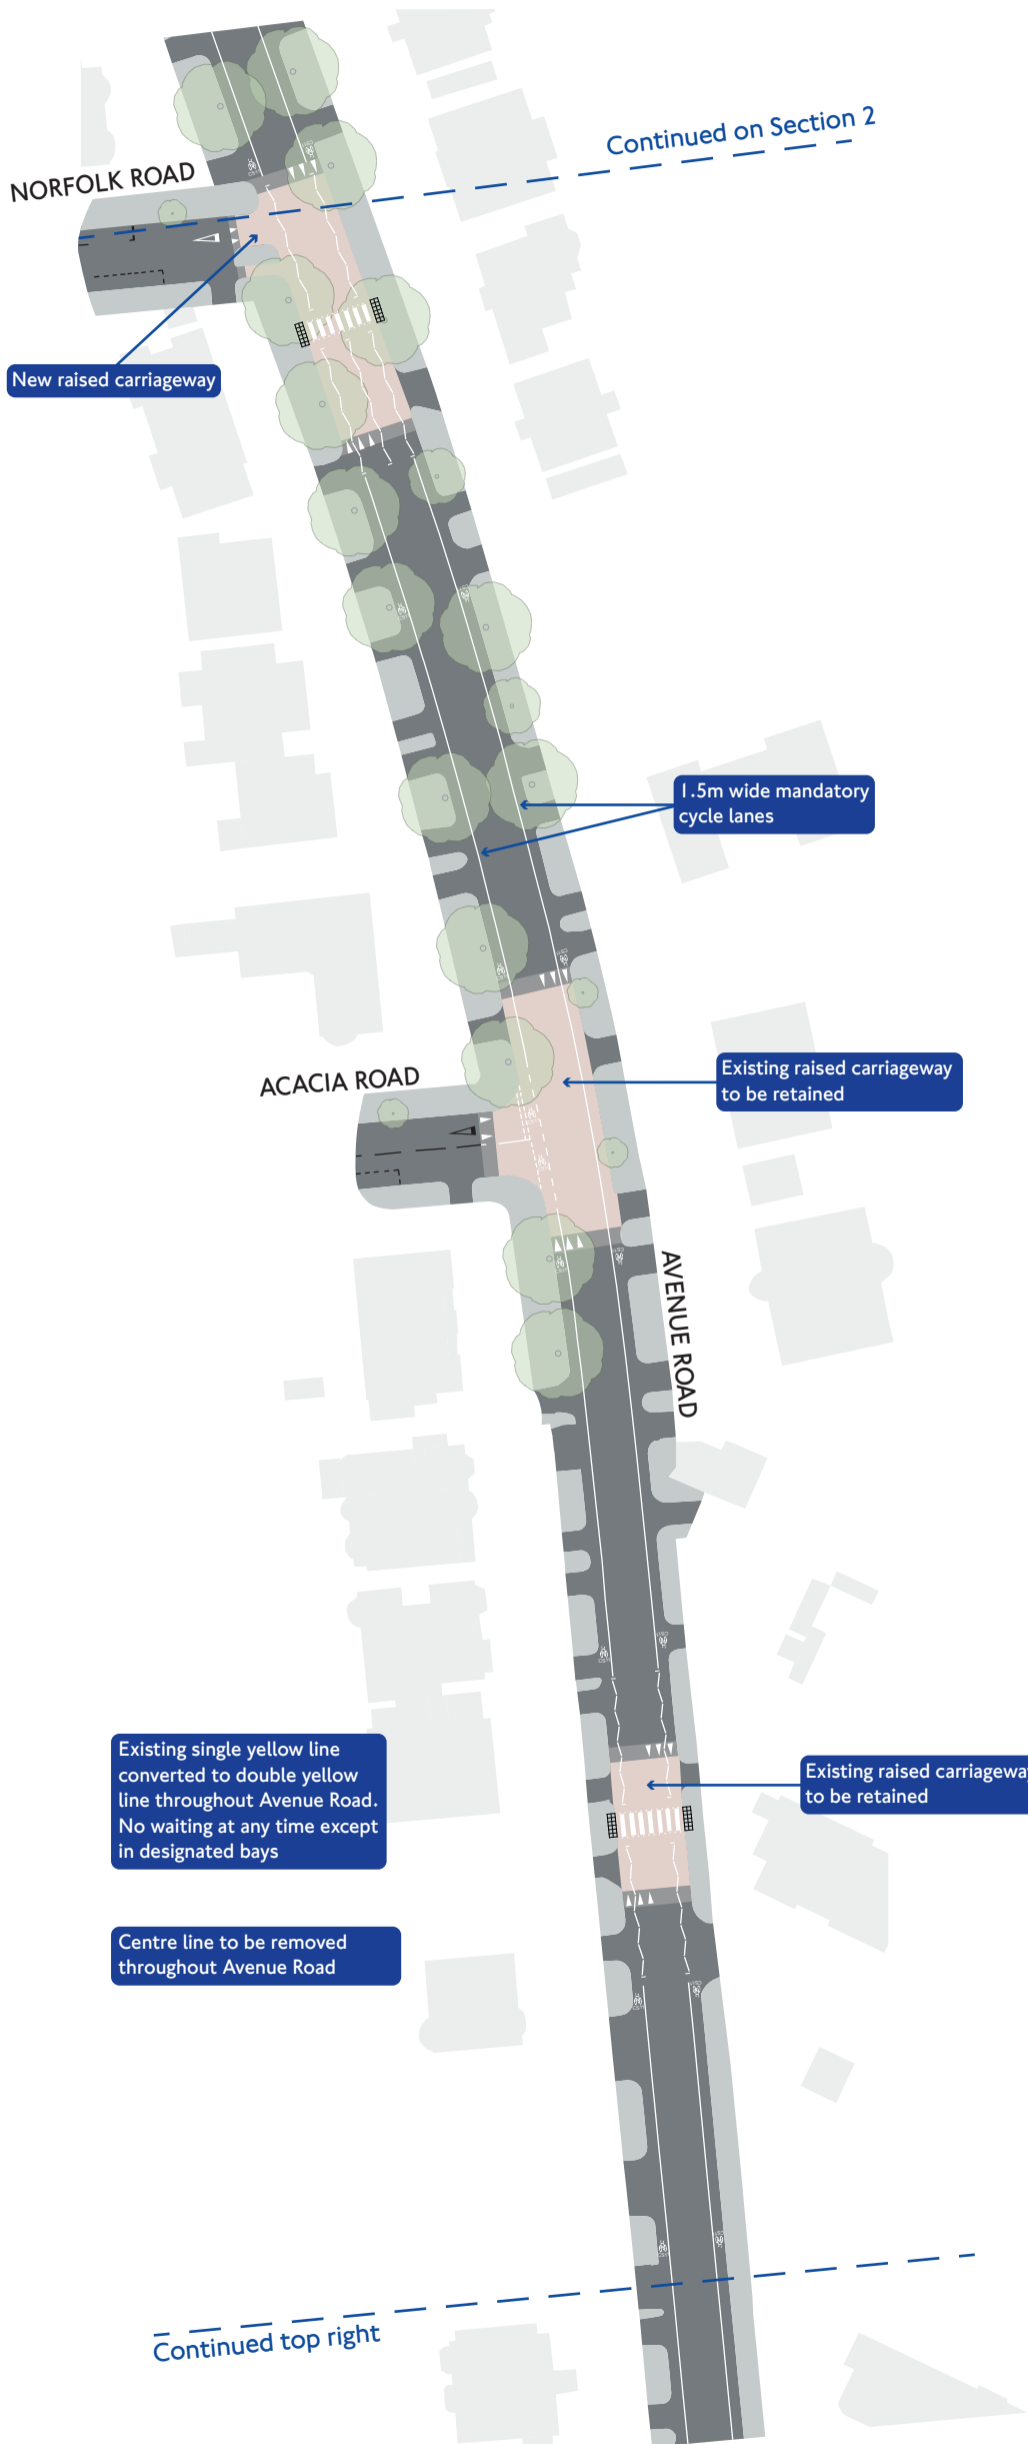




Key:

-  Existing kerbline removed
-  Existing road markings
-  New road markings
-  New footway or traffic island
-  Signalised pedestrian or pedestrian / cycle crossing
-  Area of raised carriageway
-  Parking to be removed / relocated
-  Existing parking
-  Existing tree



Cycle Superhighway Route 11

Avenue Road (south)

Section 3

