


# Cycle Superhighway 7 (CS7) Proposed changes on Balham High Road

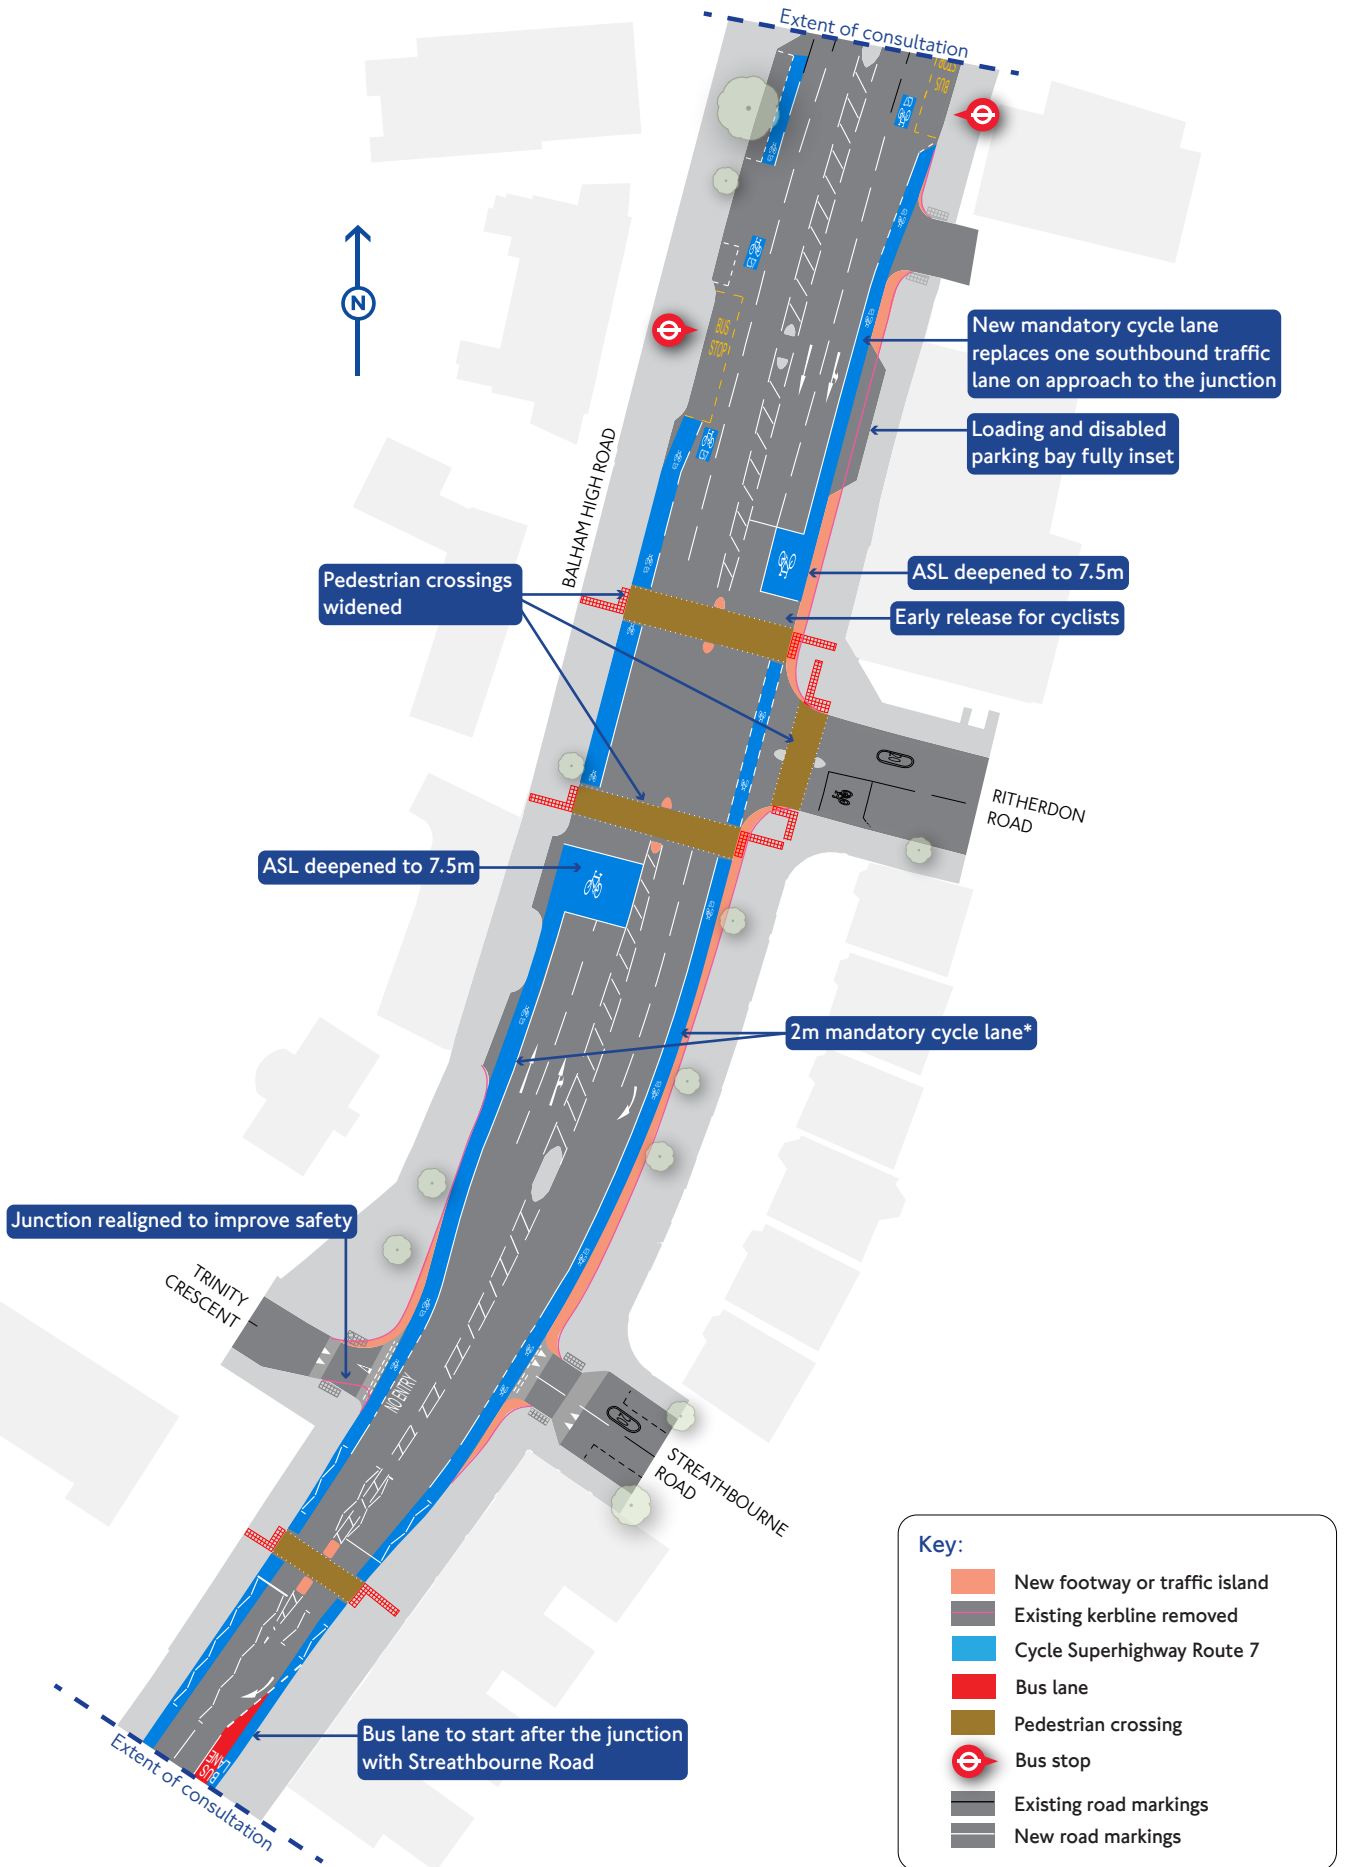

\*It is not possible to provide a segregated cycle lane at this location due to access to residential properties being required