


A20 Loampit Hill Proposed Changes

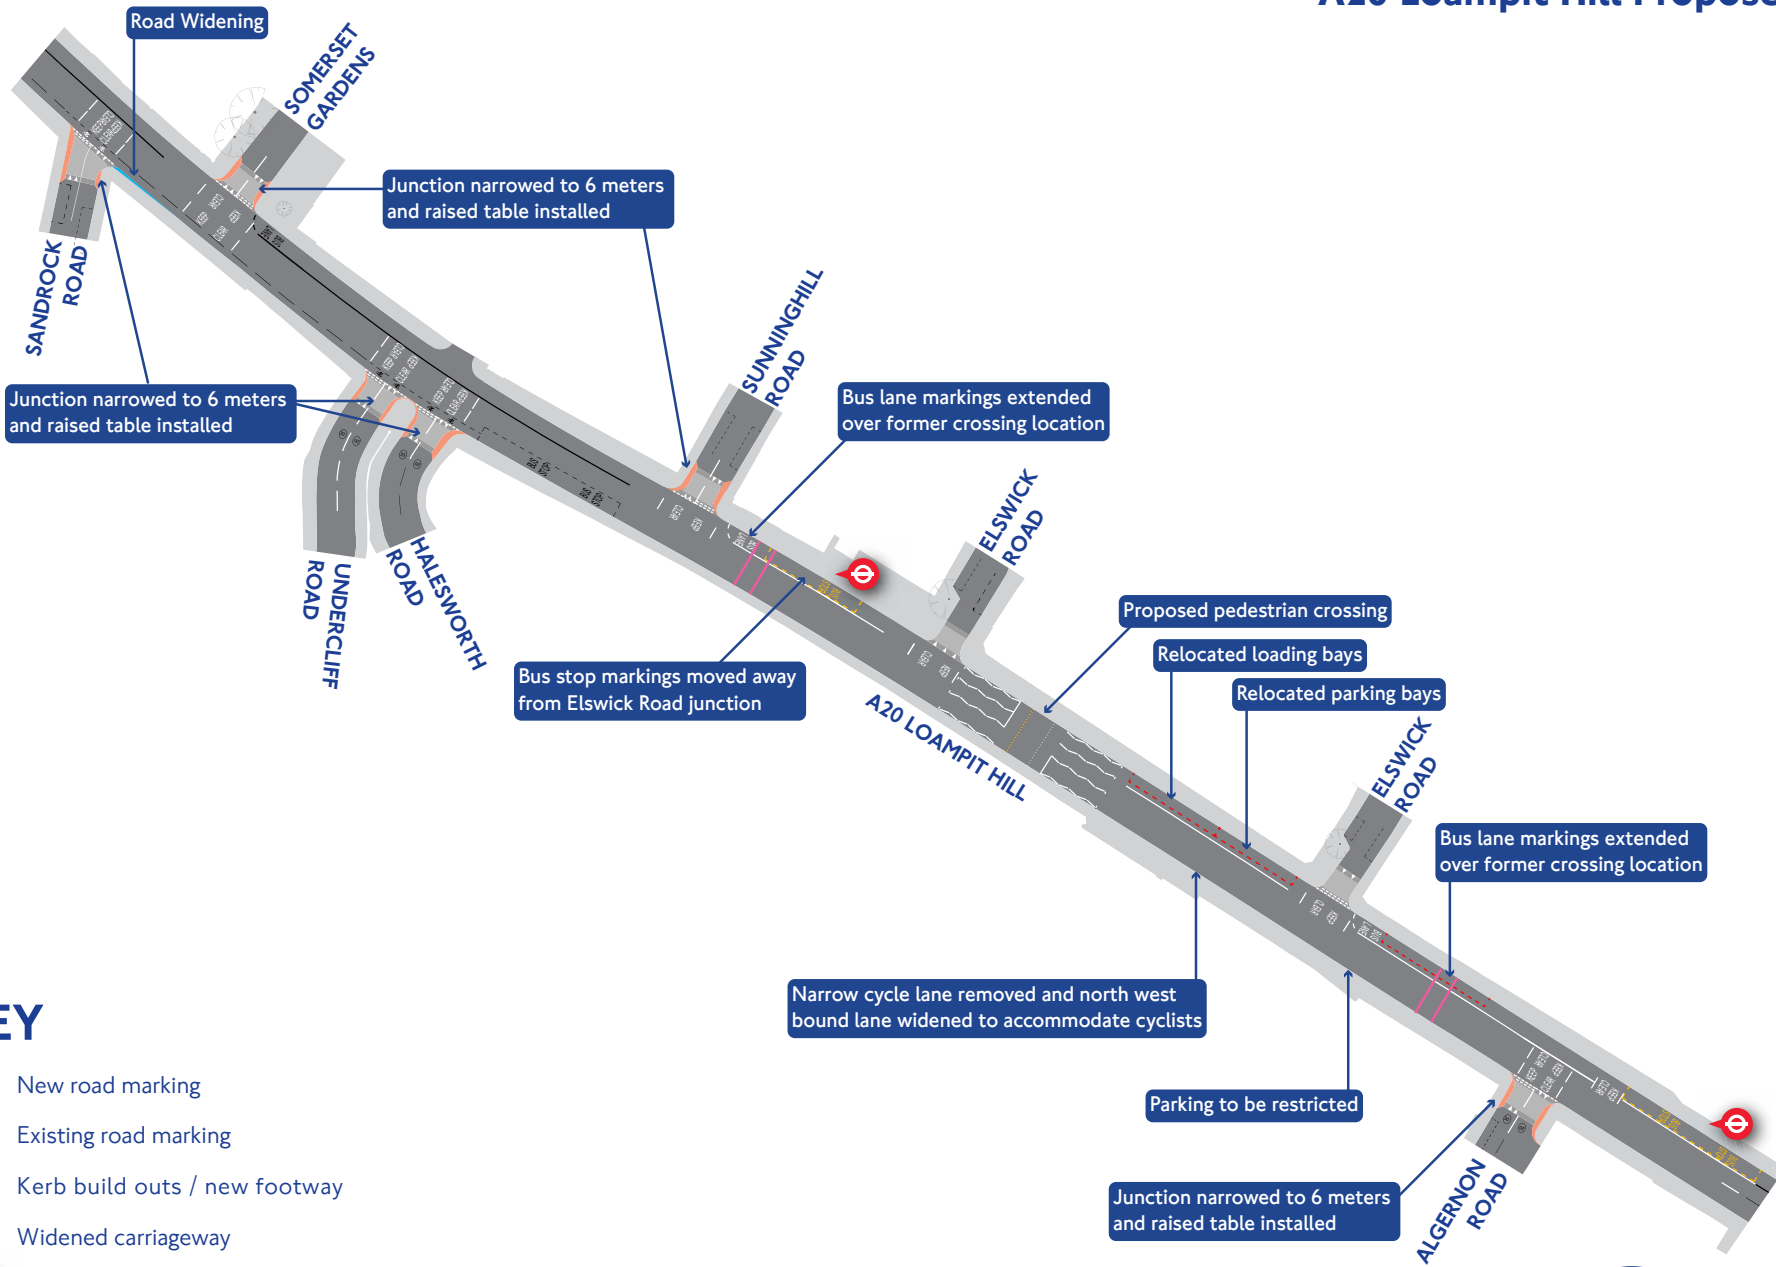

KEY

-  New road marking
-  Existing road marking
-  Kerb build outs / new footway
-  Widened carriageway
-  Bus stop
-  Pedestrian crossings removed