


Cycle Superhighway Route 4 Section 4 - Rotherhithe Roundabout

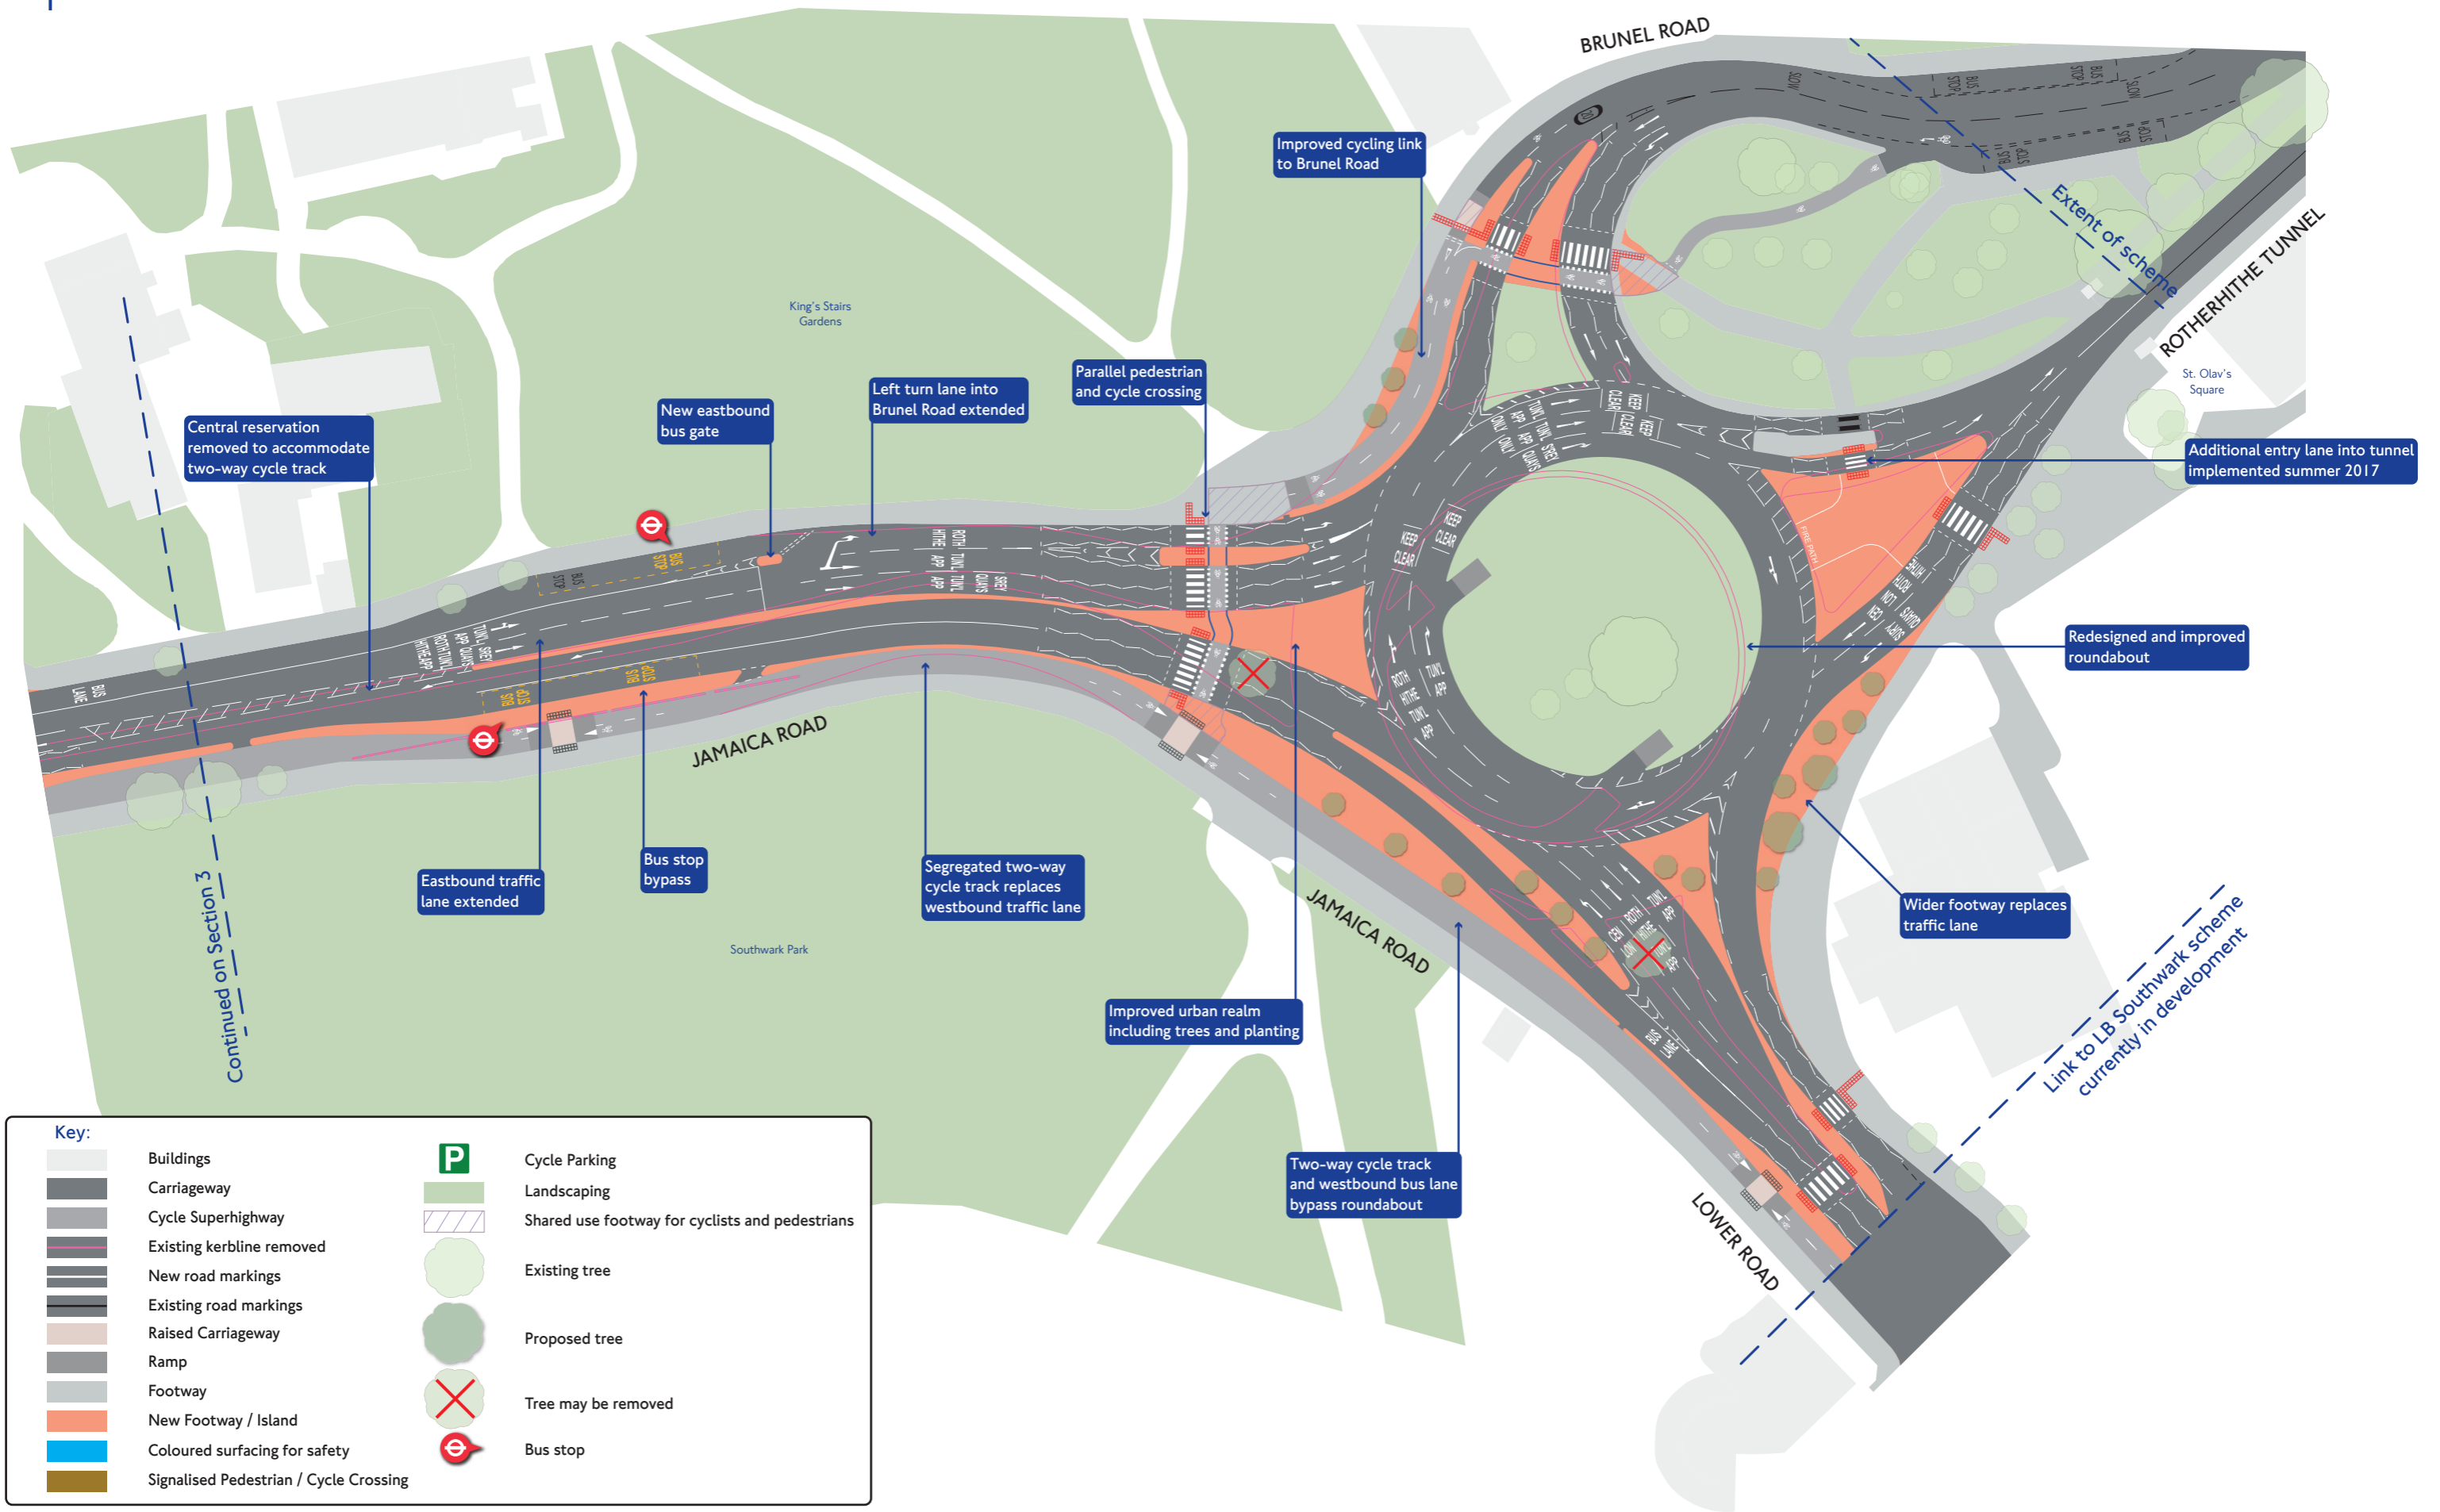

Key:

- | | | | |
|--|--|--|---|
| | Buildings | | Cycle Parking |
| | Carriageway | | Landscaping |
| | Cycle Superhighway | | Shared use footway for cyclists and pedestrians |
| | Existing kerbline removed | | Existing tree |
| | New road markings | | Proposed tree |
| | Existing road markings | | Tree may be removed |
| | Raised Carriageway | | Bus stop |
| | Ramp | | |
| | Footway | | |
| | New Footway / Island | | |
| | Coloured surfacing for safety | | |
| | Signalised Pedestrian / Cycle Crossing | | |