


Edgware Road (South) Corridor (Sheet 5)

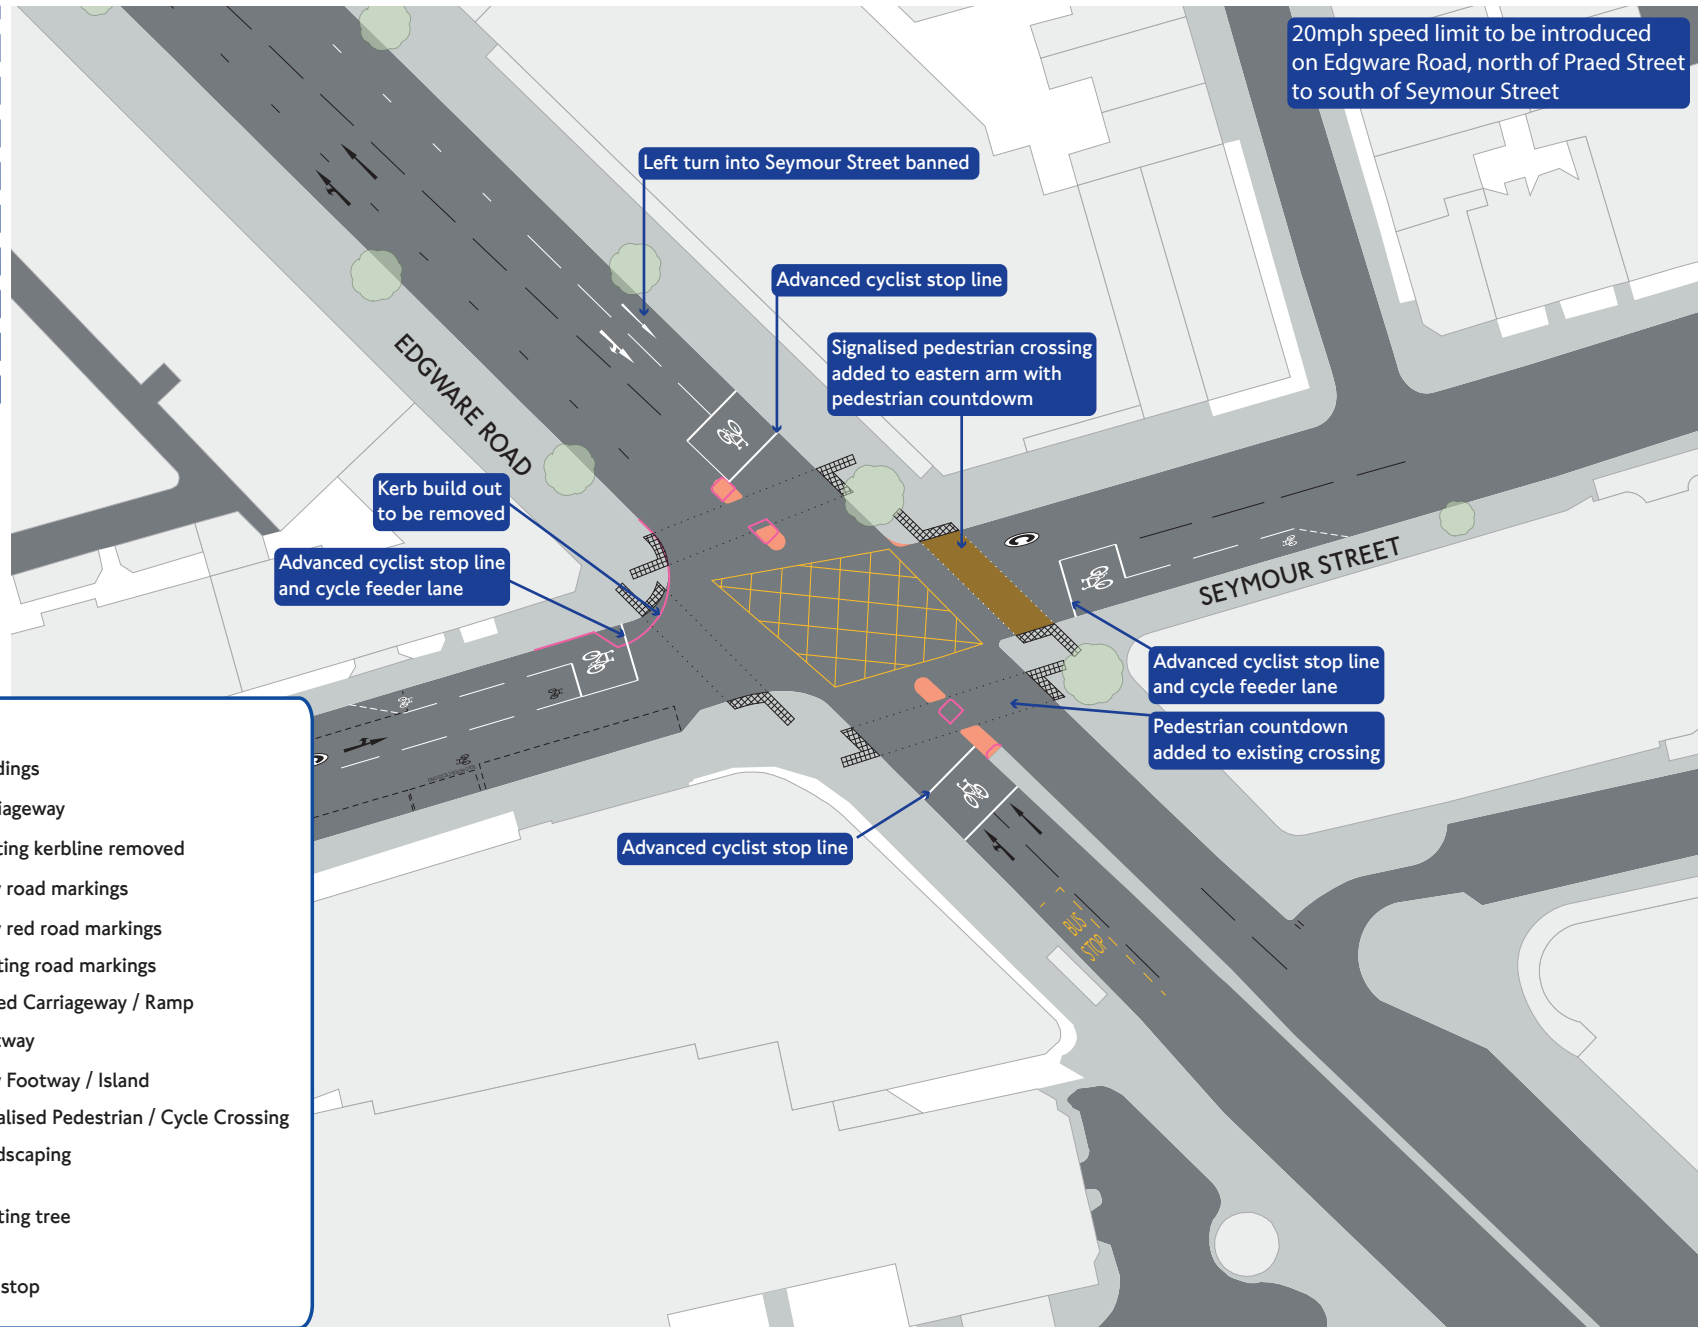

Continued on Sheet 3



Key:

- Buildings
- Carriageway
- Existing kerbline removed
- New road markings
- New red road markings
- Existing road markings
- Raised Carriageway / Ramp
- Footway
- New Footway / Island
- Signalised Pedestrian / Cycle Crossing
- Landscaping
- Existing tree
- Bus stop

Extent of Scheme