


# Edgware Road (South) Corridor (Sheet 2)



Continued on Sheet 1

20mph speed limit to be introduced on Edgware Road, north of Praed Street to south of Seymour Street

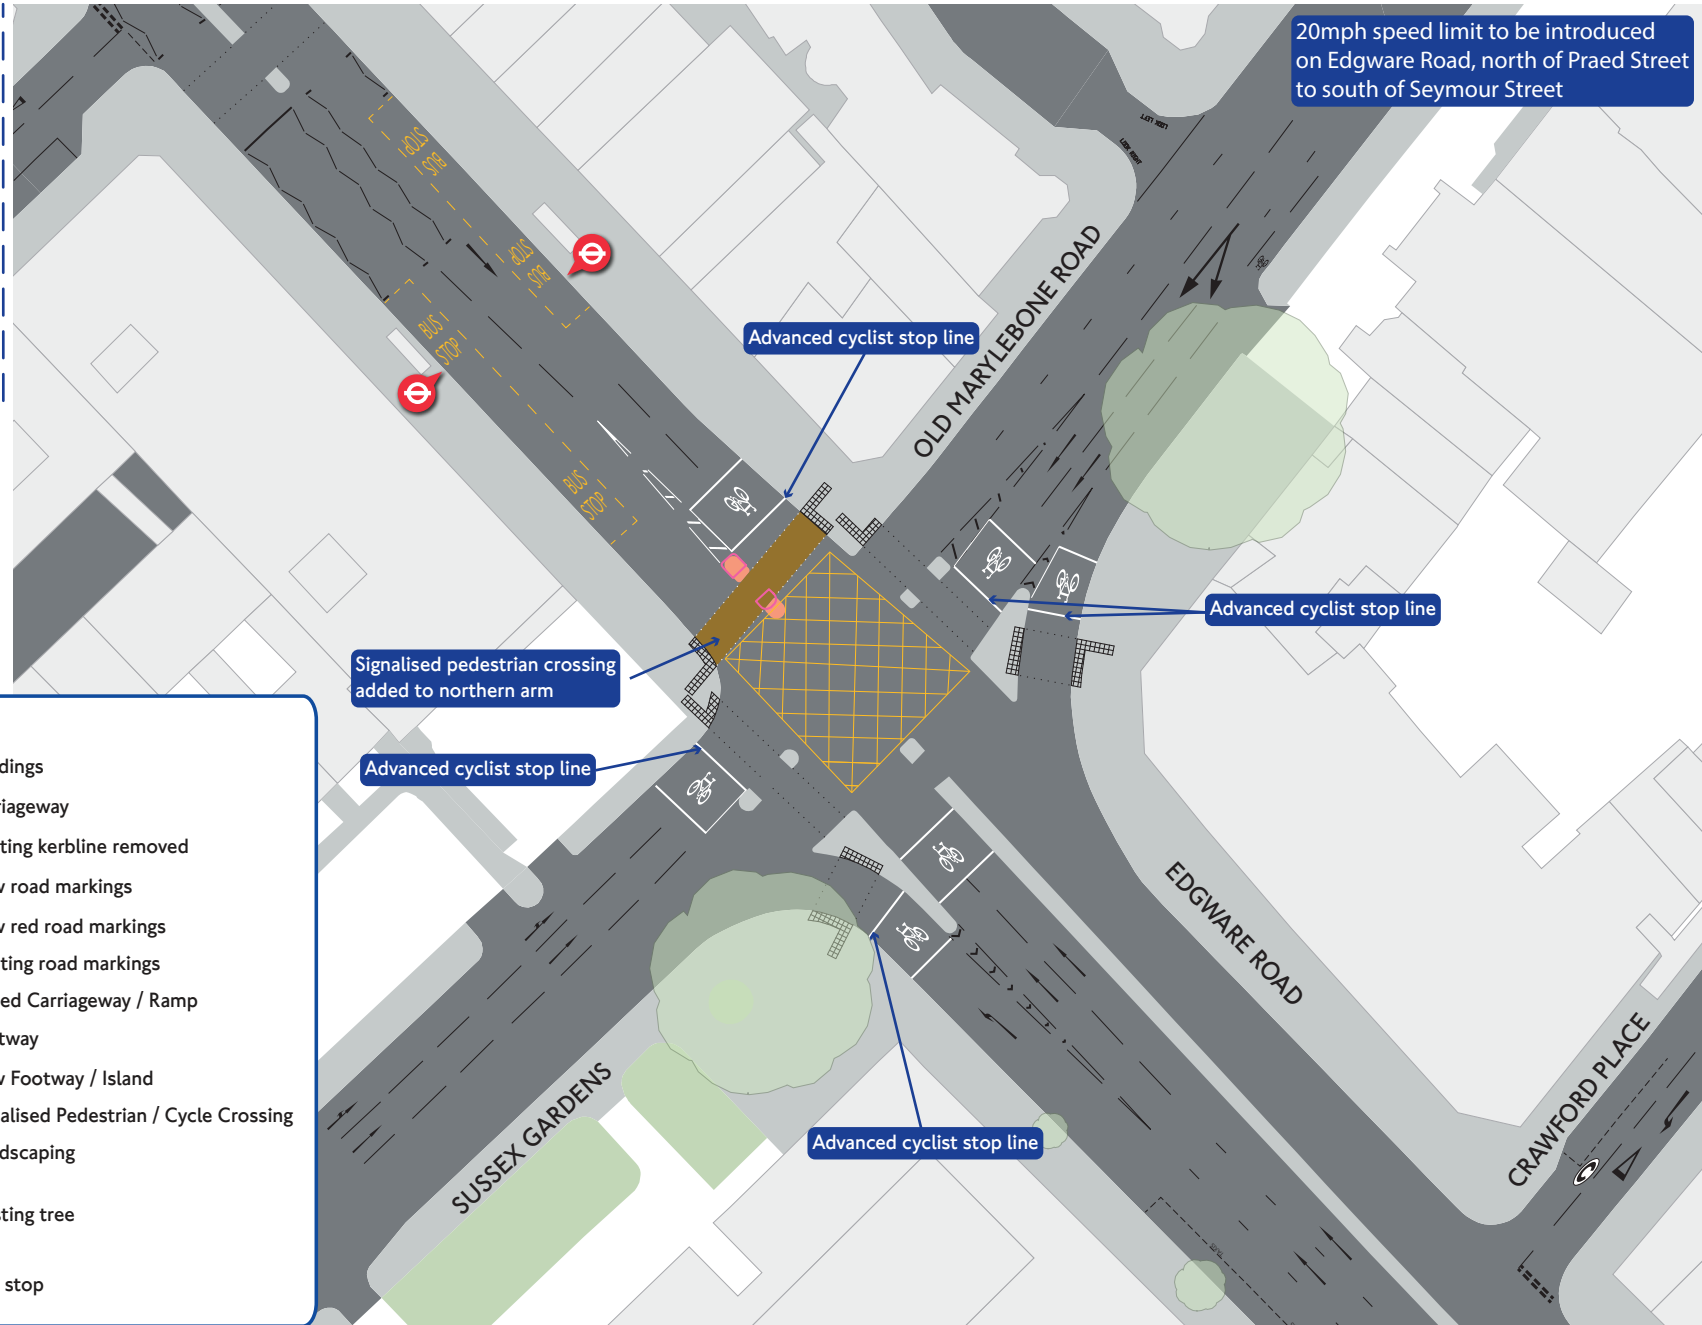

**Key:**

- Buildings
- Carriageway
- Existing kerblines removed
- New road markings
- New red road markings
- Existing road markings
- Raised Carriageway / Ramp
- Footway
- New Footway / Island
- Signalised Pedestrian / Cycle Crossing
- Landscaping
- Existing tree
- Bus stop

Advanced cyclist stop line

Advanced cyclist stop line

Signalised pedestrian crossing added to northern arm

Advanced cyclist stop line

Advanced cyclist stop line

Continued on Sheet 3