


Edgware Road (South) Corridor (Sheet 4)



Continued on Sheet 3

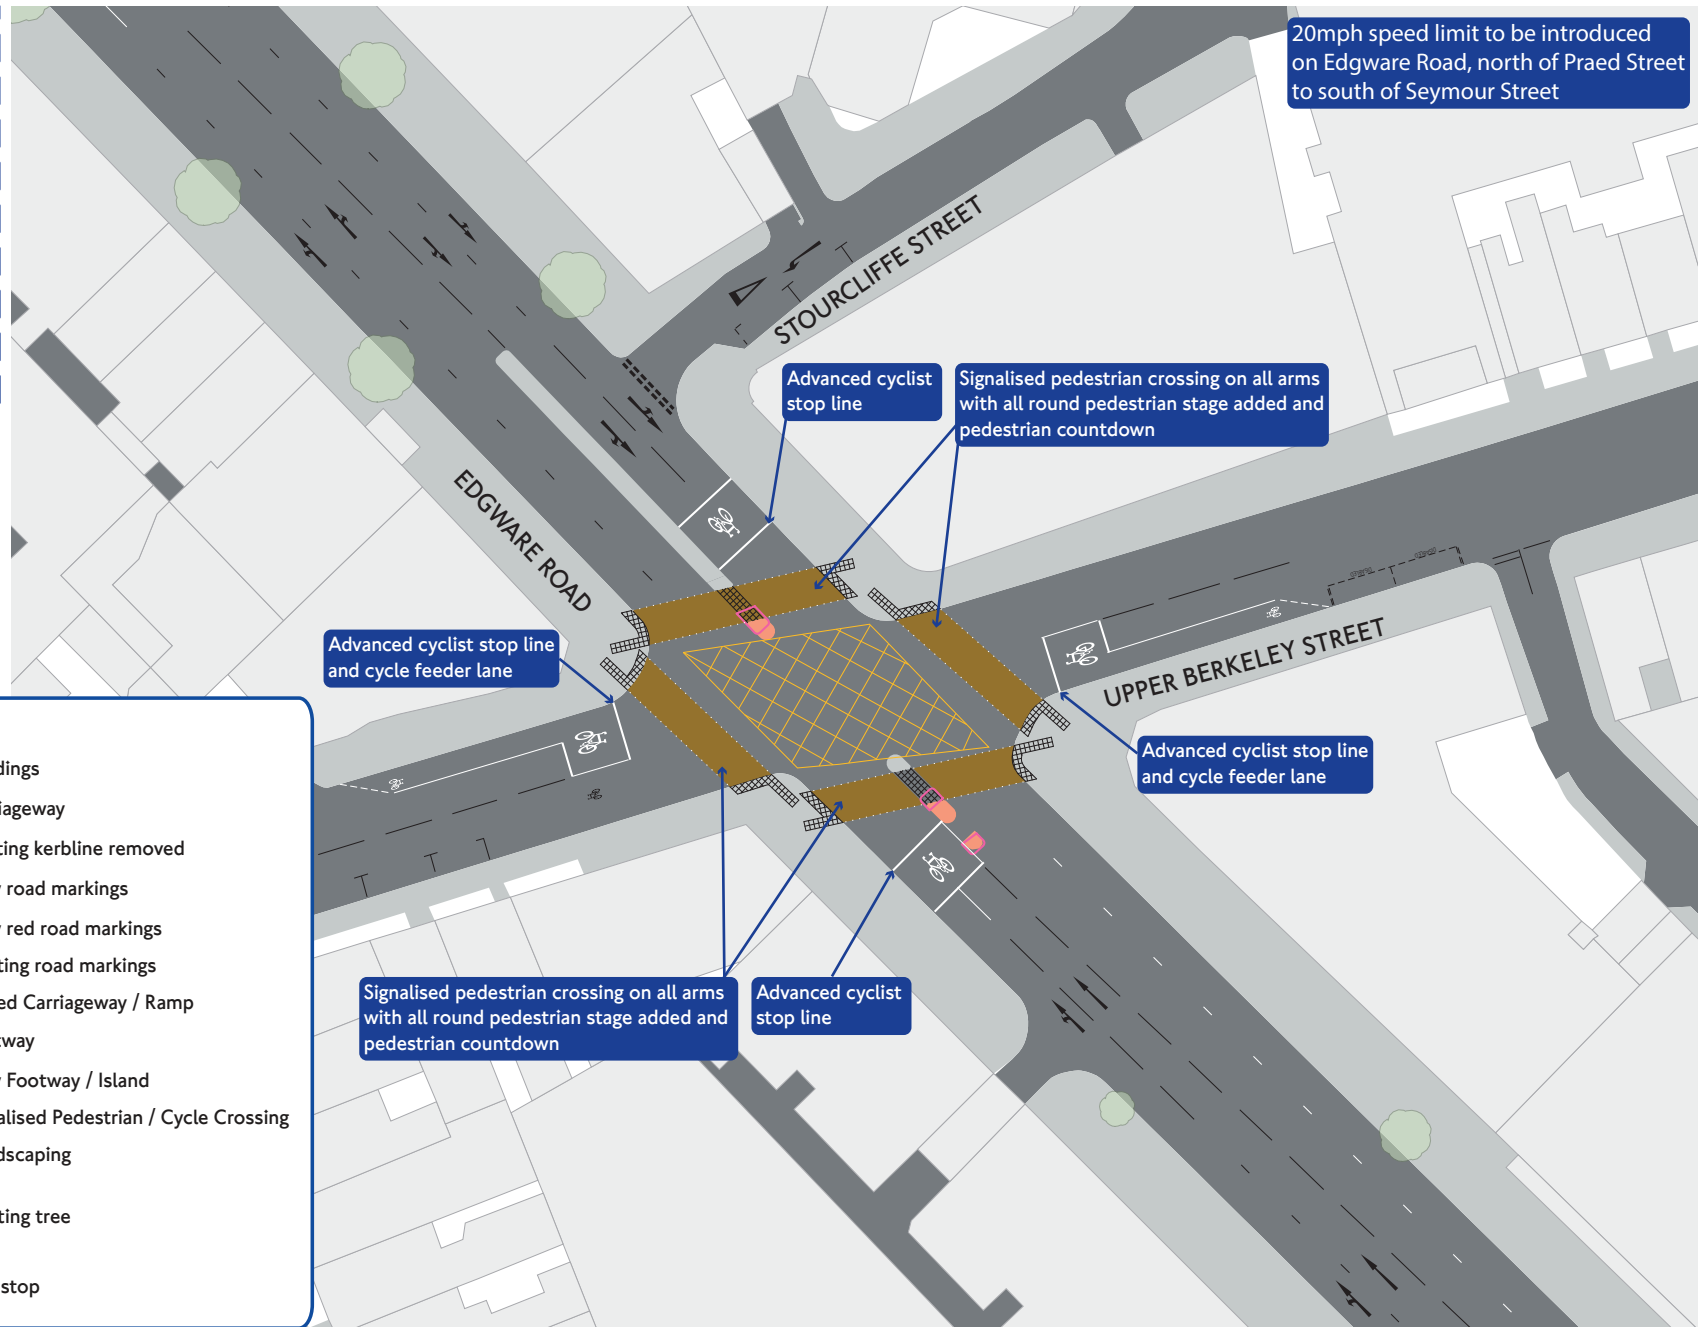

20mph speed limit to be introduced on Edgware Road, north of Praed Street to south of Seymour Street

Advanced cyclist stop line

Signalised pedestrian crossing on all arms with all round pedestrian stage added and pedestrian countdown

Advanced cyclist stop line and cycle feeder lane

Advanced cyclist stop line and cycle feeder lane

Signalised pedestrian crossing on all arms with all round pedestrian stage added and pedestrian countdown

Advanced cyclist stop line

Key:

- Buildings
- Carriageway
- Existing kerbline removed
- New road markings
- New red road markings
- Existing road markings
- Raised Carriageway / Ramp
- Footway
- New Footway / Island
- Signalised Pedestrian / Cycle Crossing
- Landscaping
- Existing tree
- Bus stop

Continued on Sheet 5