


Safer Junctions programme - Dalston Junction: Balls Pond Road/Kingsland Road/Dalston Lane

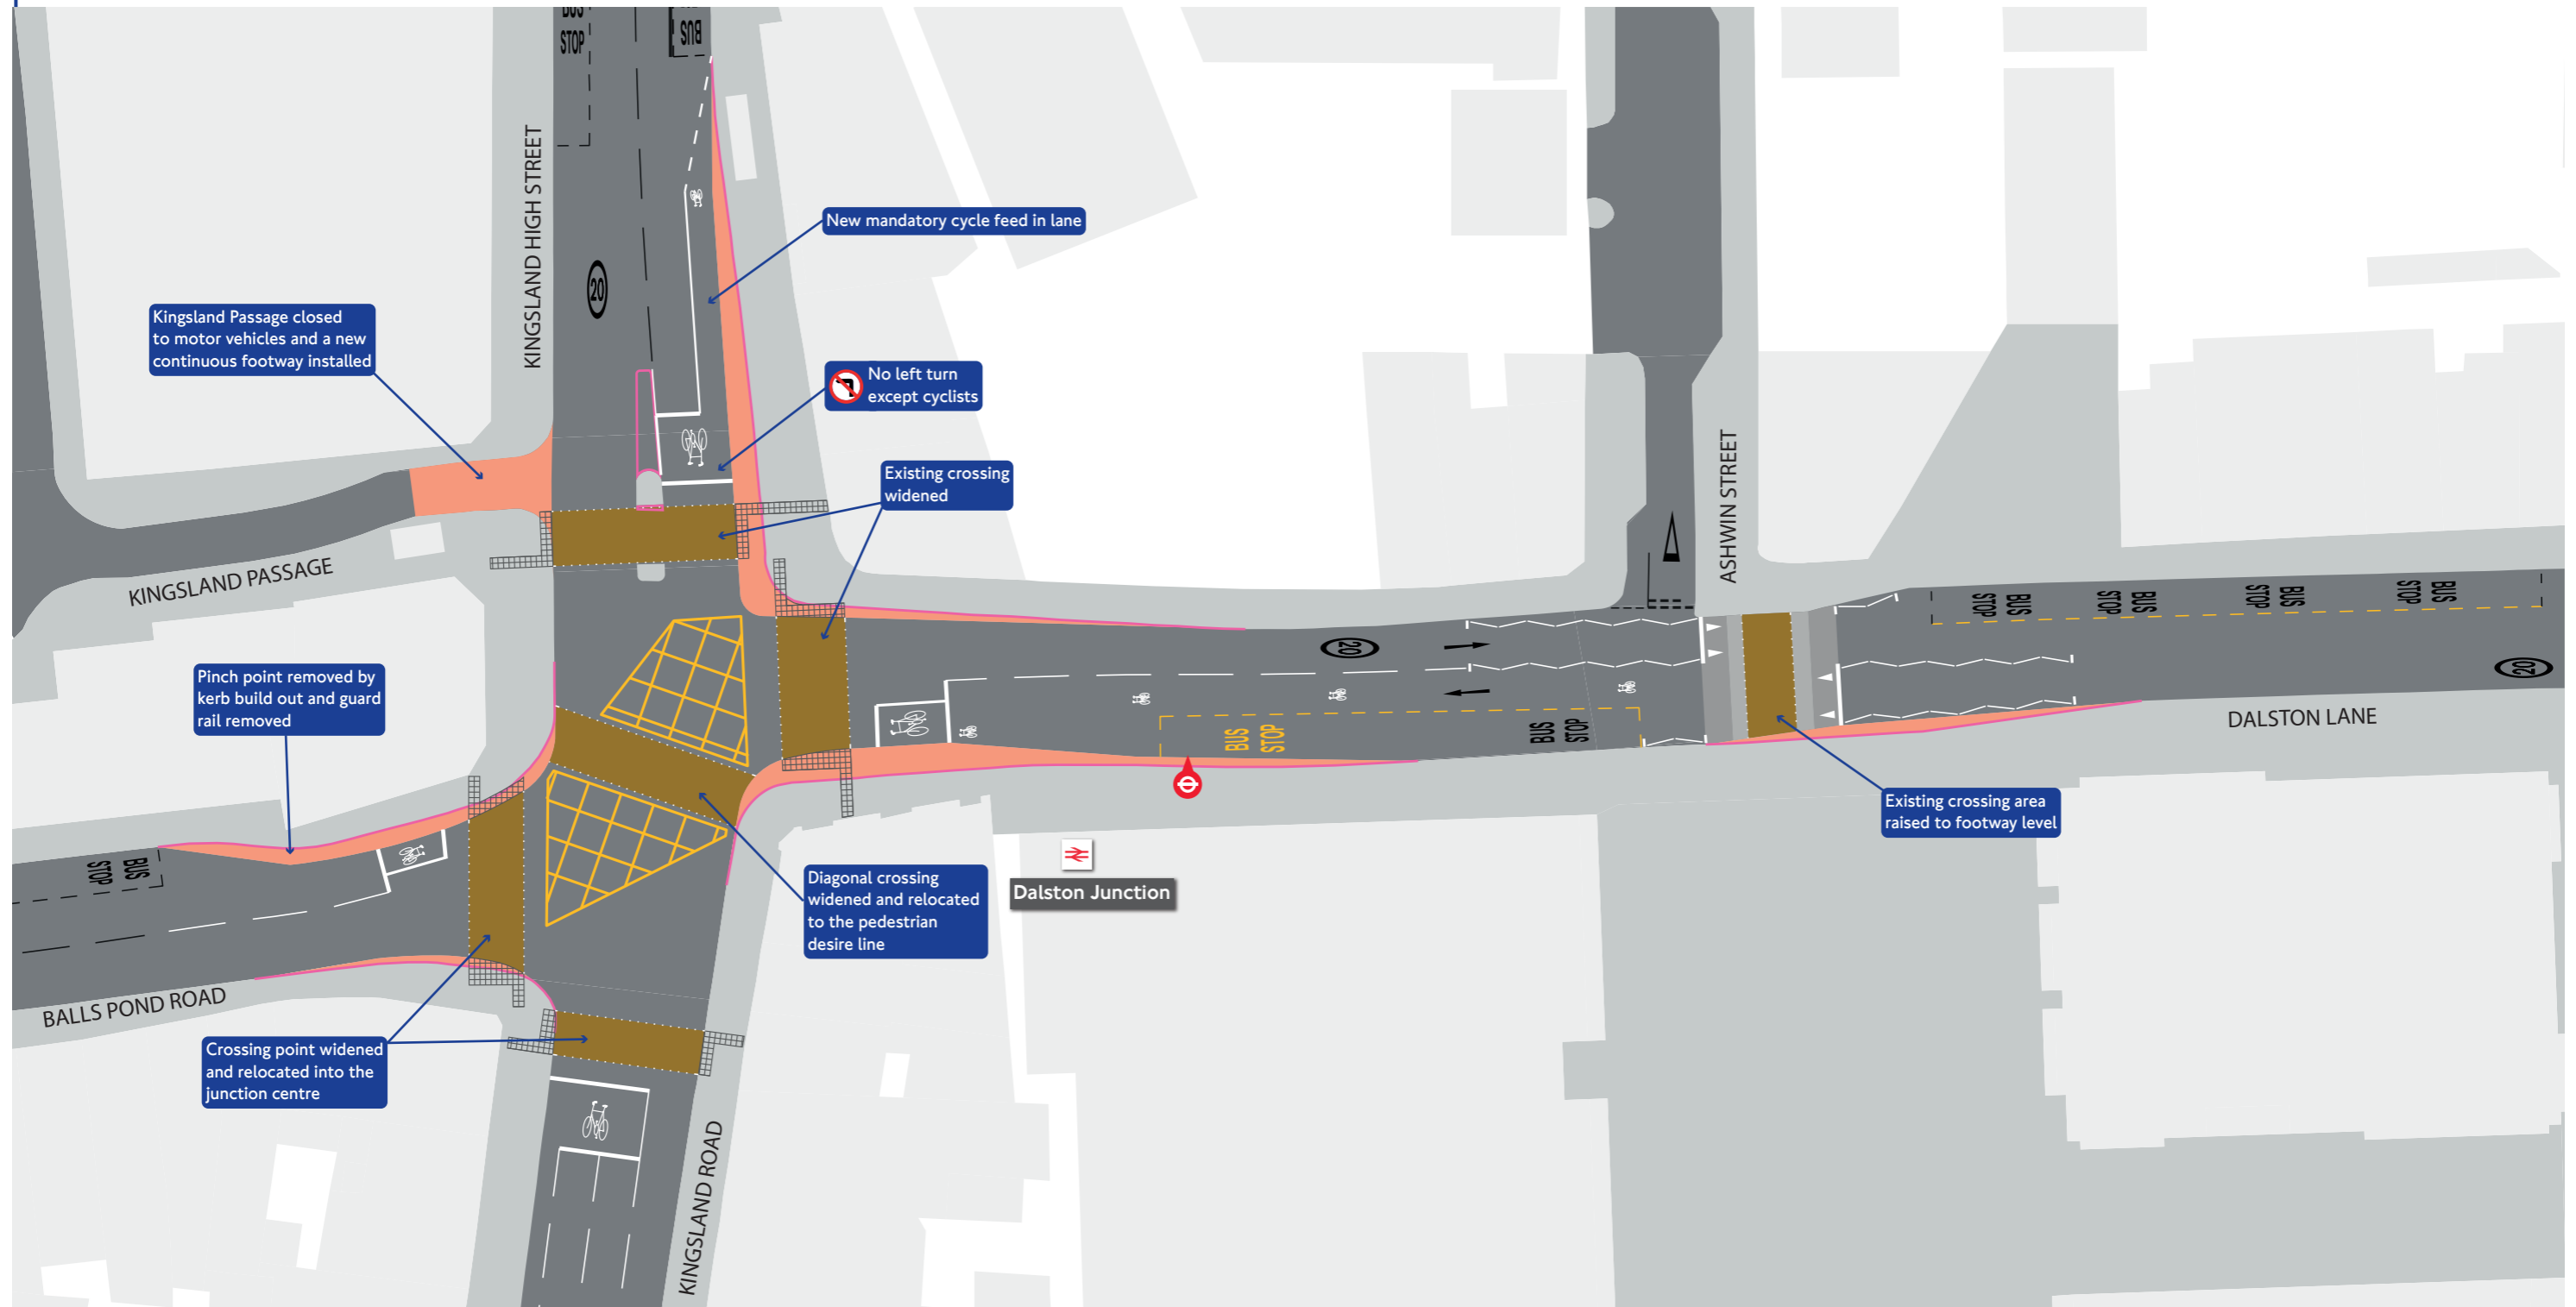

Key:

	Buildings		Footway
	Carriageway		New footway
	Existing kerbline removed		Signalised pedestrian crossing with coloured imprint surfacing
	New road markings		
	Existing road markings		
	Ramp		
	Raised table		