




Southwark Park Road junction with Jamaica Road

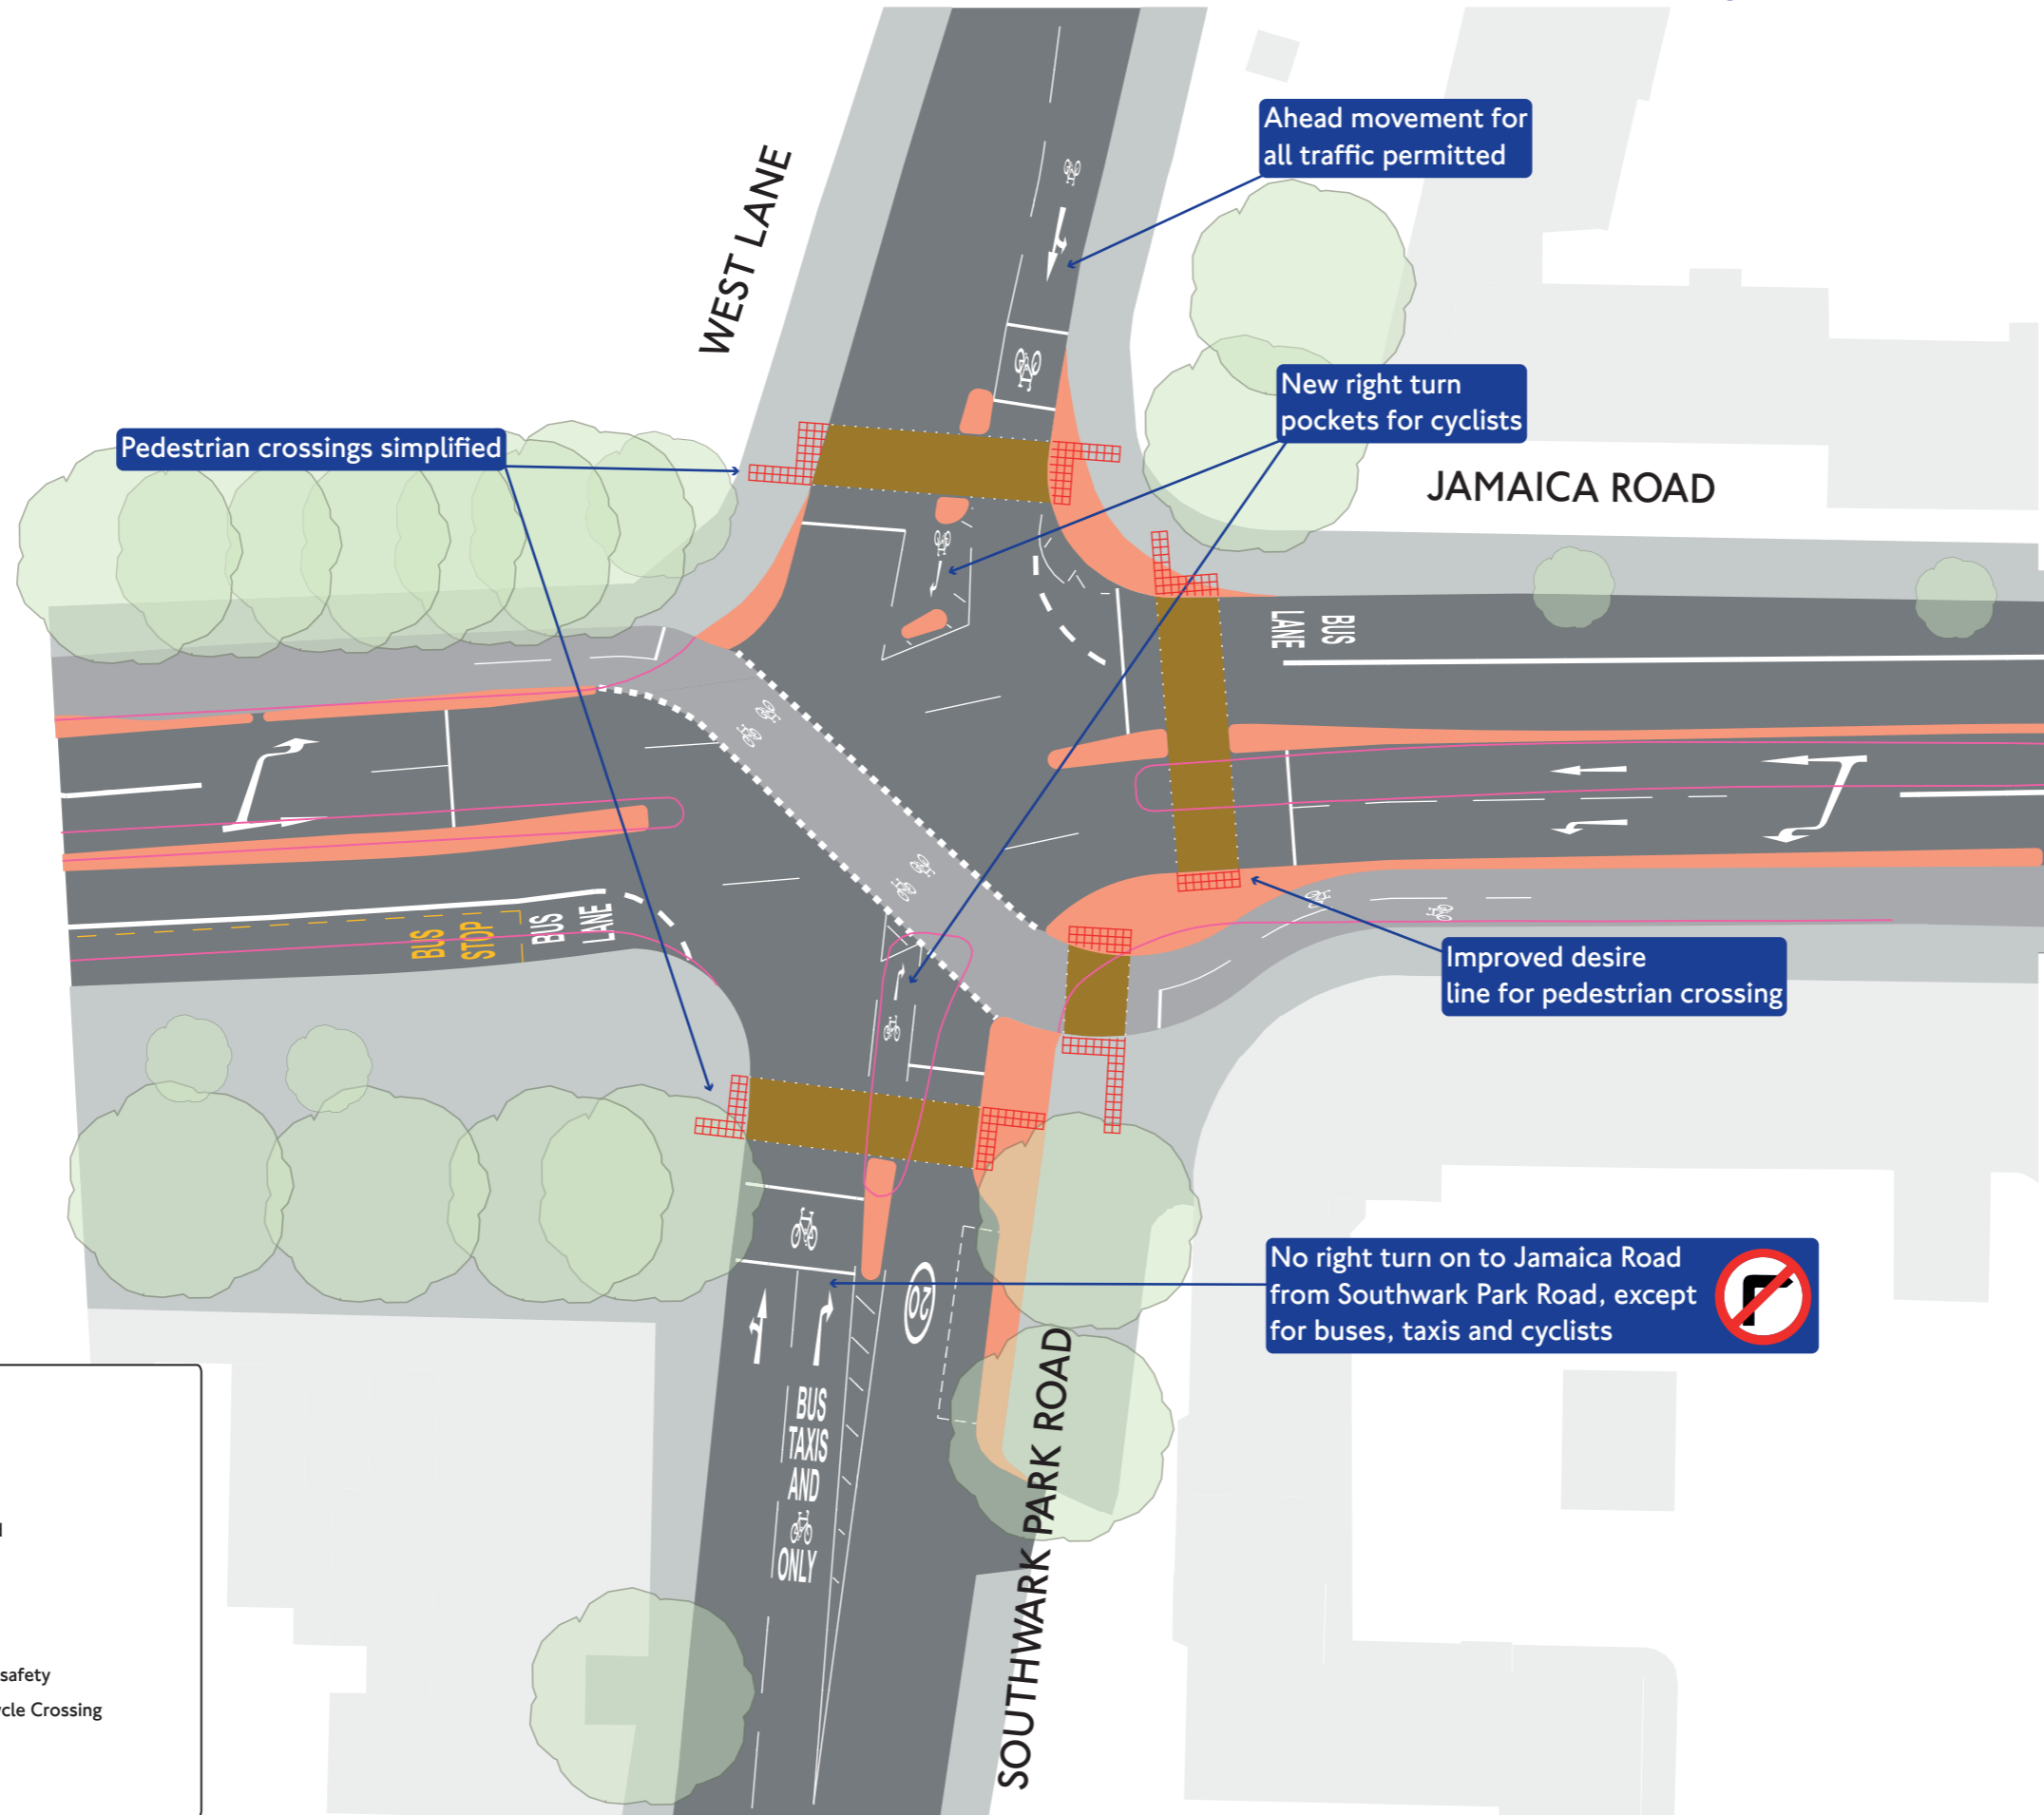

Key:

- Buildings
- Carriageway
- Cycle track
- Existing kerbline removed
- New road markings
- Footway
- New Footway / Island
- Contrasting surfacing for safety
- Signalised Pedestrian / Cycle Crossing
- Existing tree