


A21 Tweedy Road

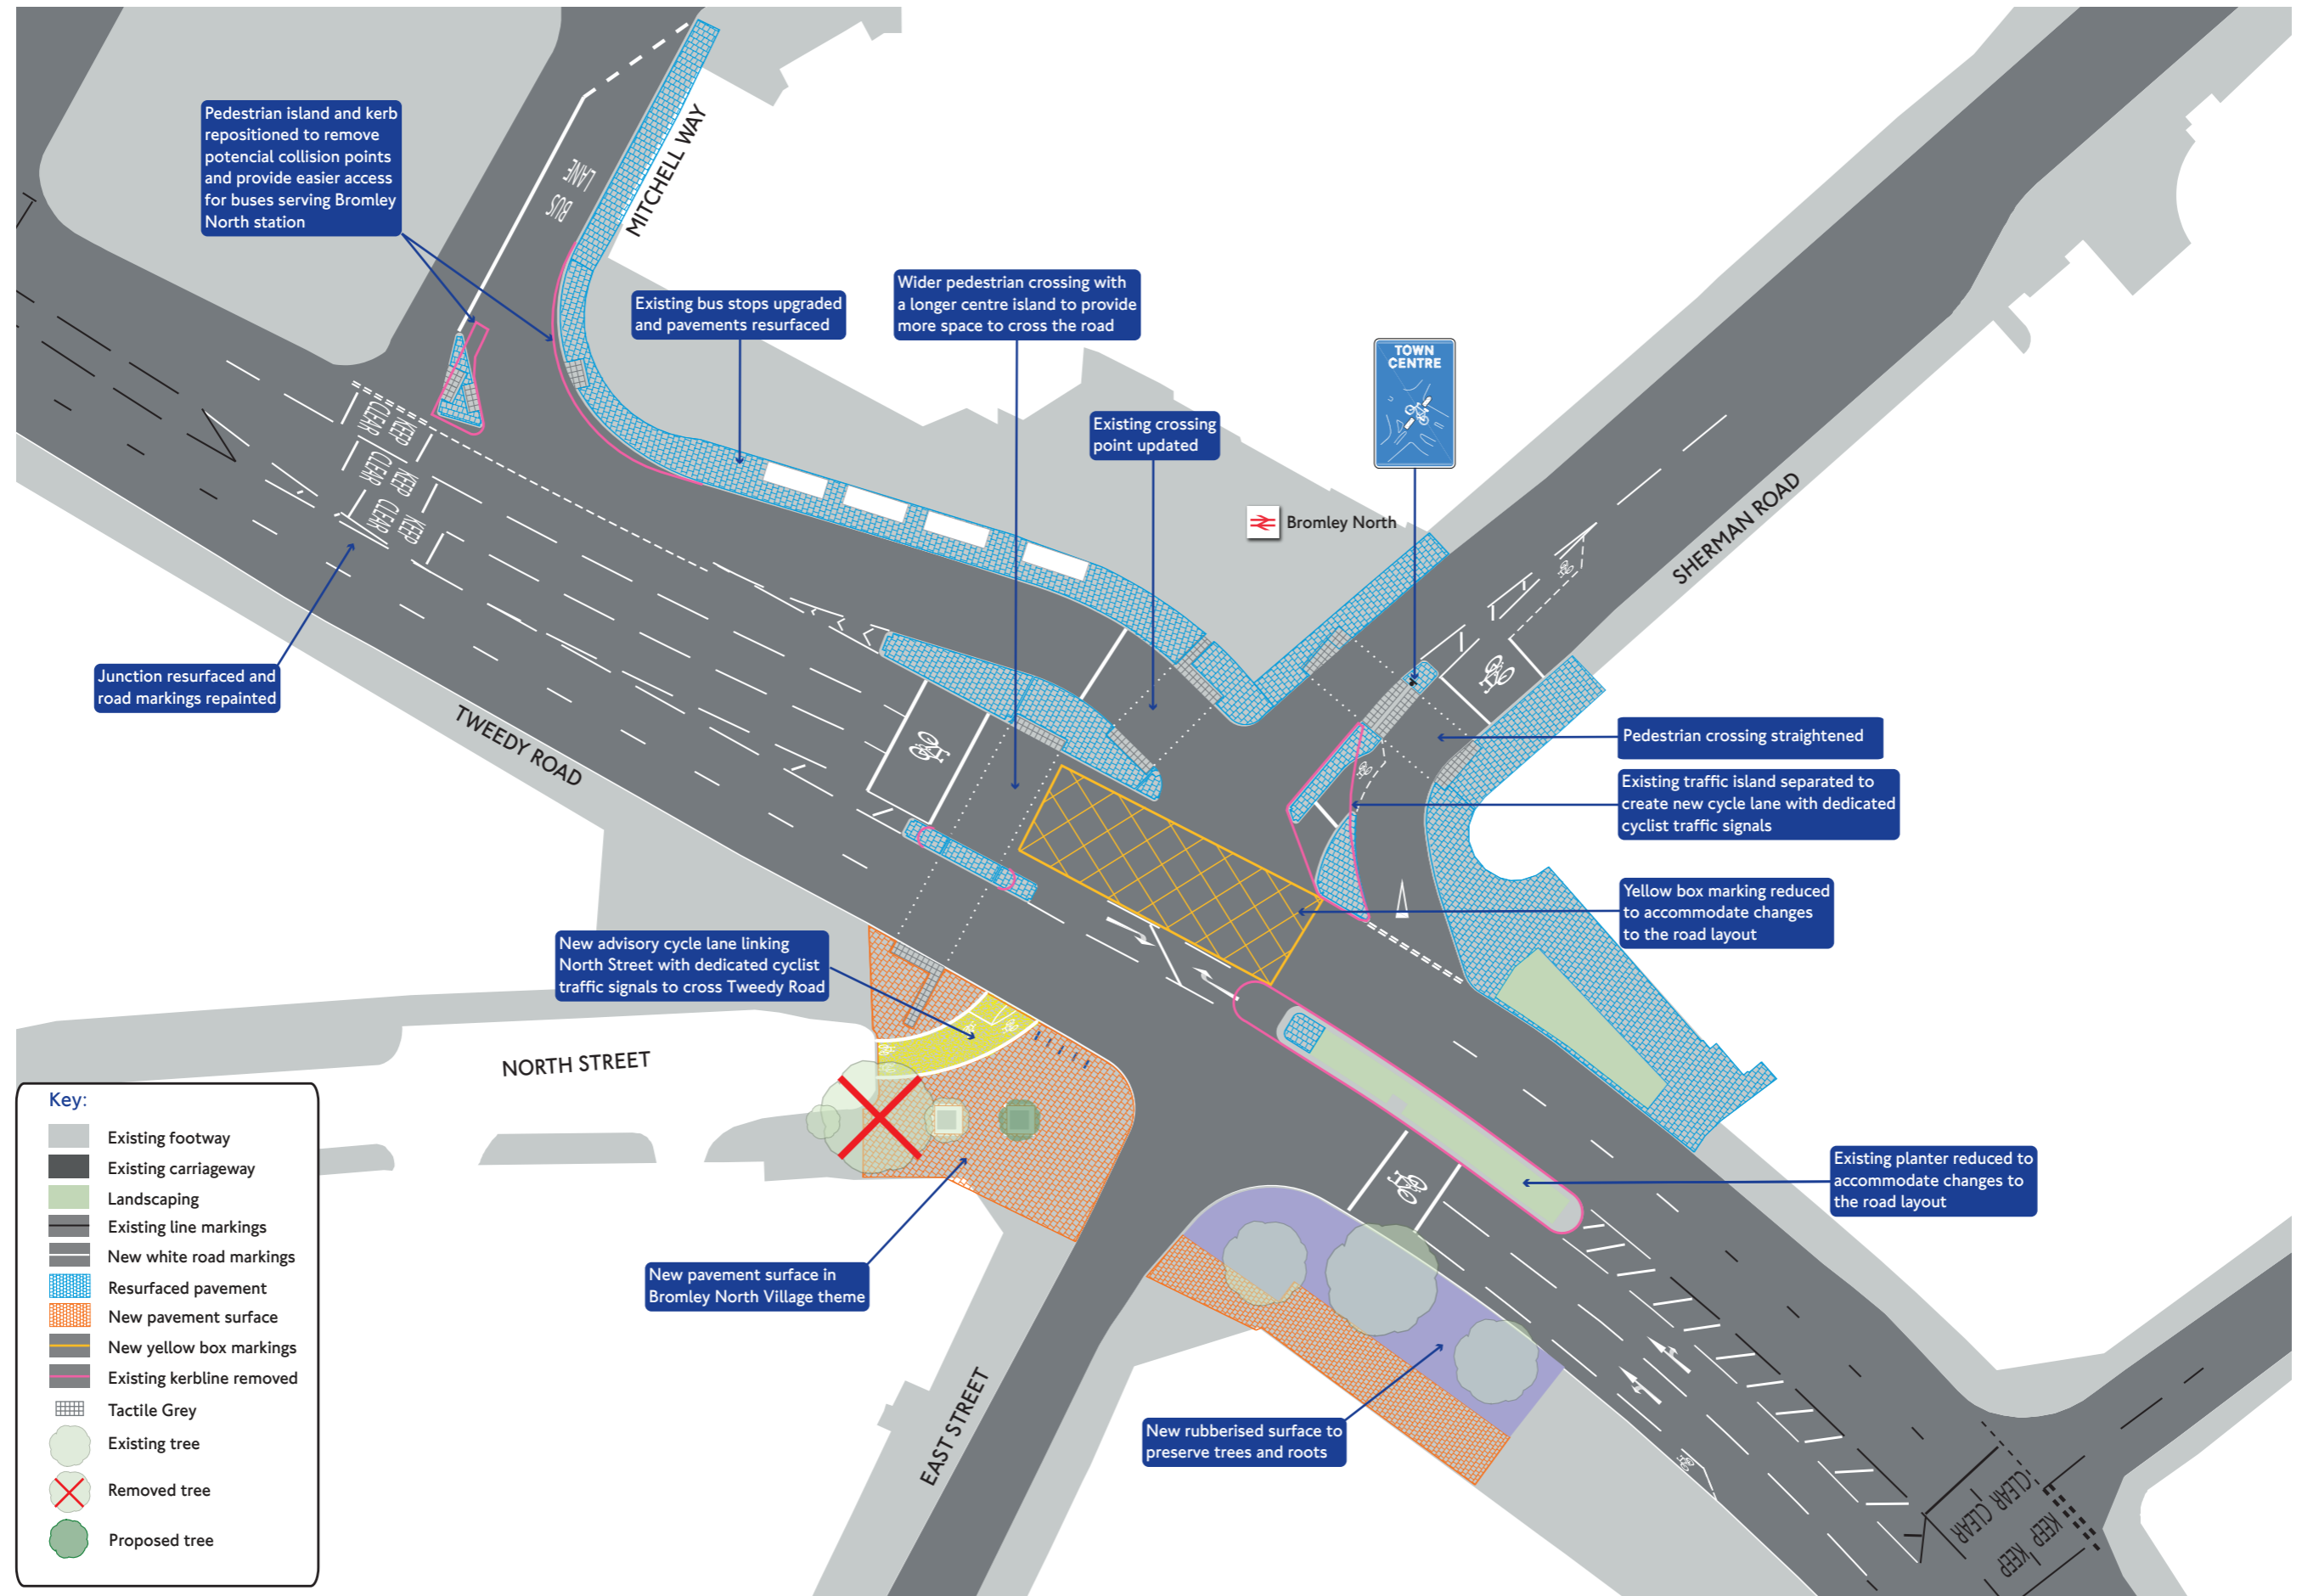

Pedestrian island and kerb repositioned to remove potential collision points and provide easier access for buses serving Bromley North station

Existing bus stops upgraded and pavements resurfaced

Wider pedestrian crossing with a longer centre island to provide more space to cross the road

Existing crossing point updated



Bromley North

Junction resurfaced and road markings repainted

Pedestrian crossing straightened

Existing traffic island separated to create new cycle lane with dedicated cyclist traffic signals

Yellow box marking reduced to accommodate changes to the road layout

New advisory cycle lane linking North Street with dedicated cyclist traffic signals to cross Tweedy Road

Existing planter reduced to accommodate changes to the road layout

NORTH STREET

New pavement surface in Bromley North Village theme

New rubberised surface to preserve trees and roots

EAST STREET

Key:

- Existing footway
- Existing carriageway
- Landscaping
- Existing line markings
- New white road markings
- Resurfaced pavement
- New pavement surface
- New yellow box markings
- Existing kerbline removed
- Tactile Grey
- Existing tree
- Removed tree
- Proposed tree