





Wandsworth Gyratory - Proposed Transport, Pedestrian and Cycle Improvements

River Thames



KEY

- Revised Cycle Superhighway 8 (CS8) alignment
- Cycle lane/ASL
- Shared use footway
- Traffic island
- Signalised pedestrian or pedestrian/cycle crossing
- Raised Table
- Buses and cycles only
- Bus, cycle and access only
- Bus stops

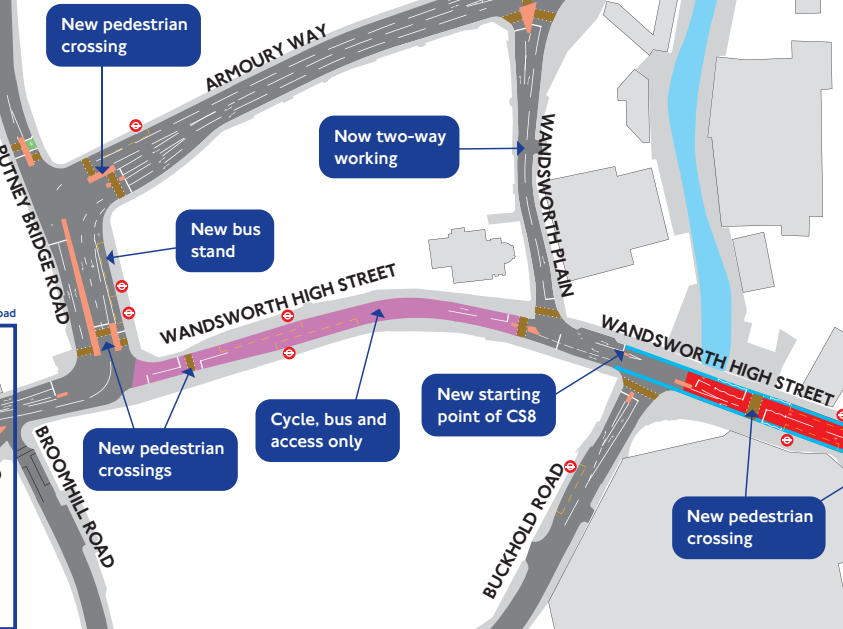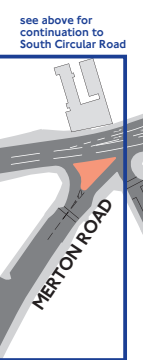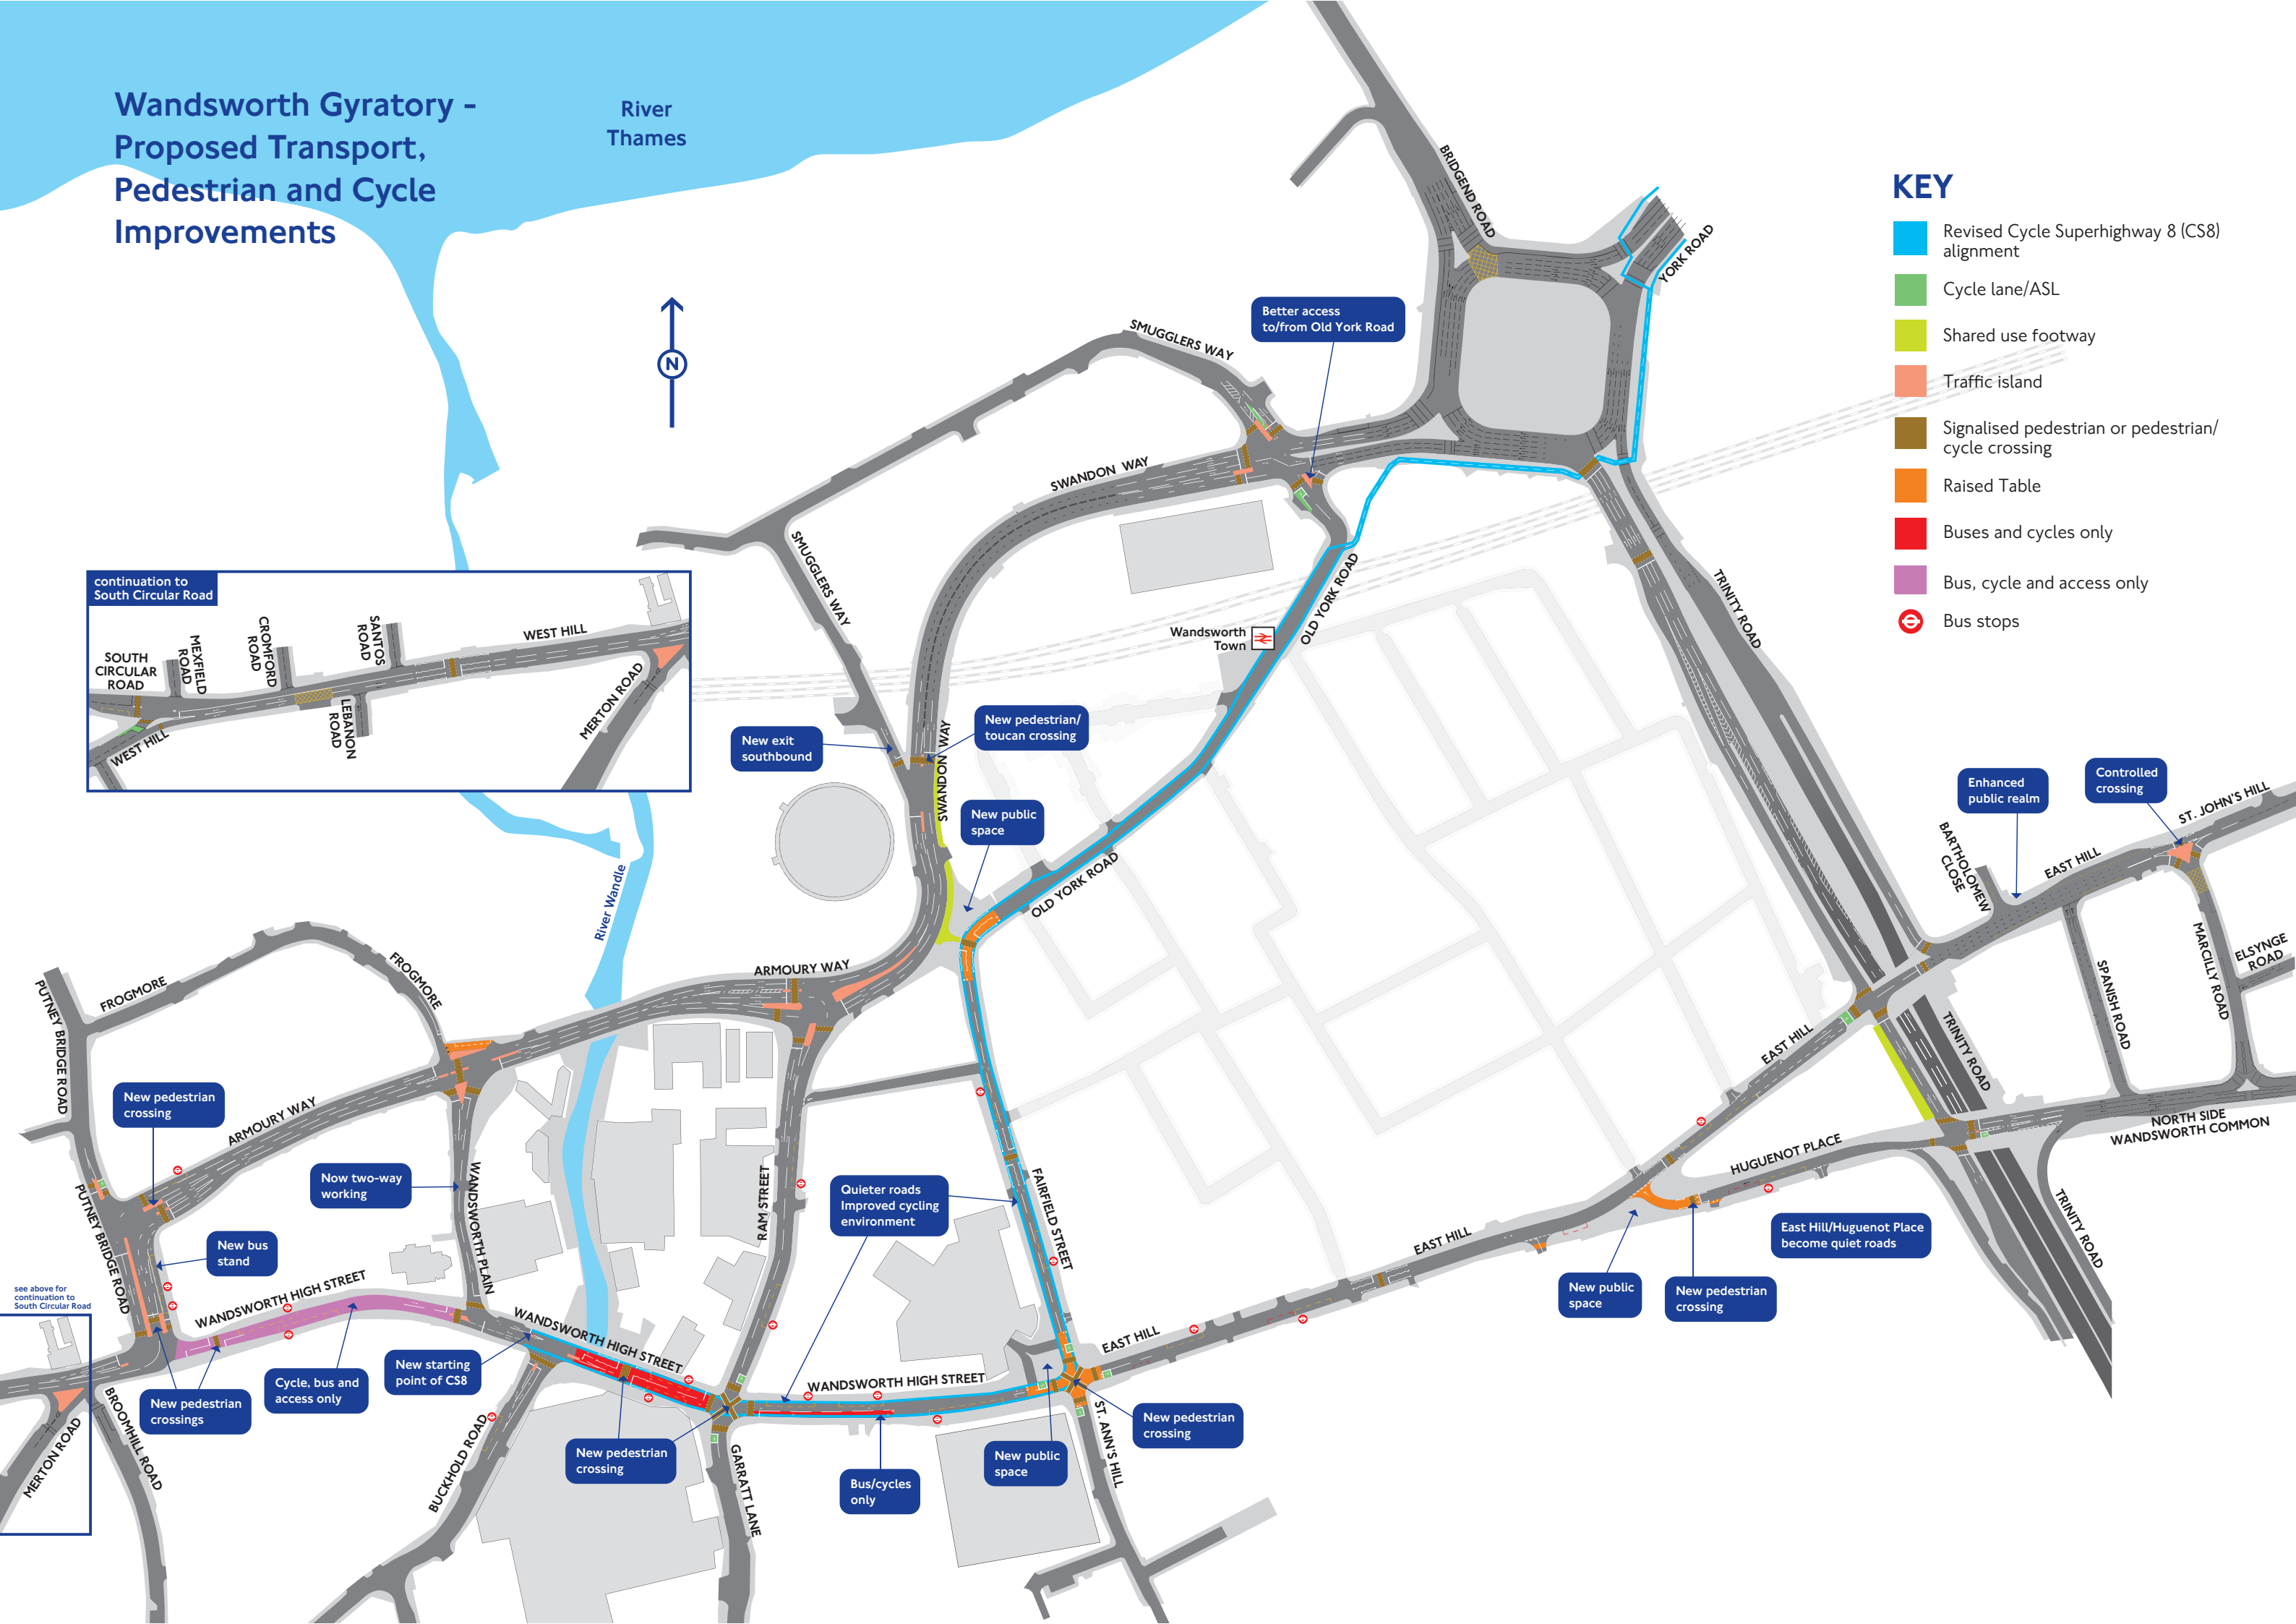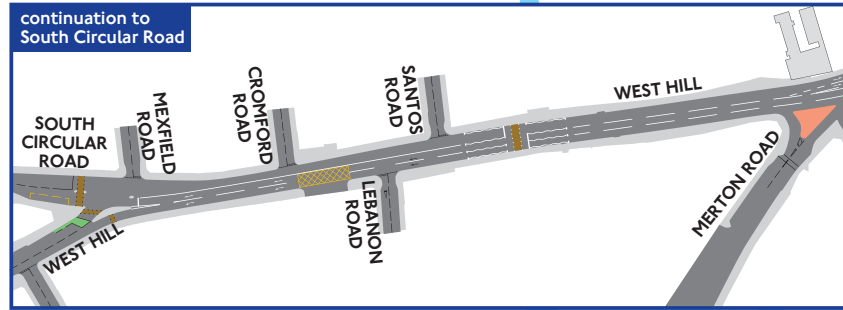

New exit southbound

New pedestrian/toucan crossing

New public space

Better access to/from Old York Road

Enhanced public realm

Controlled crossing

New pedestrian crossing

Now two-way working

New bus stand

Quieter roads Improved cycling environment

East Hill/Huguenot Place become quiet roads

New public space

New pedestrian crossing

Cycle, bus and access only

New starting point of CS8

New pedestrian crossing

Bus/cycles only

New public space

New pedestrian crossing