


# Safety improvements at Tower Bridge Road (A100) and Abbey Street

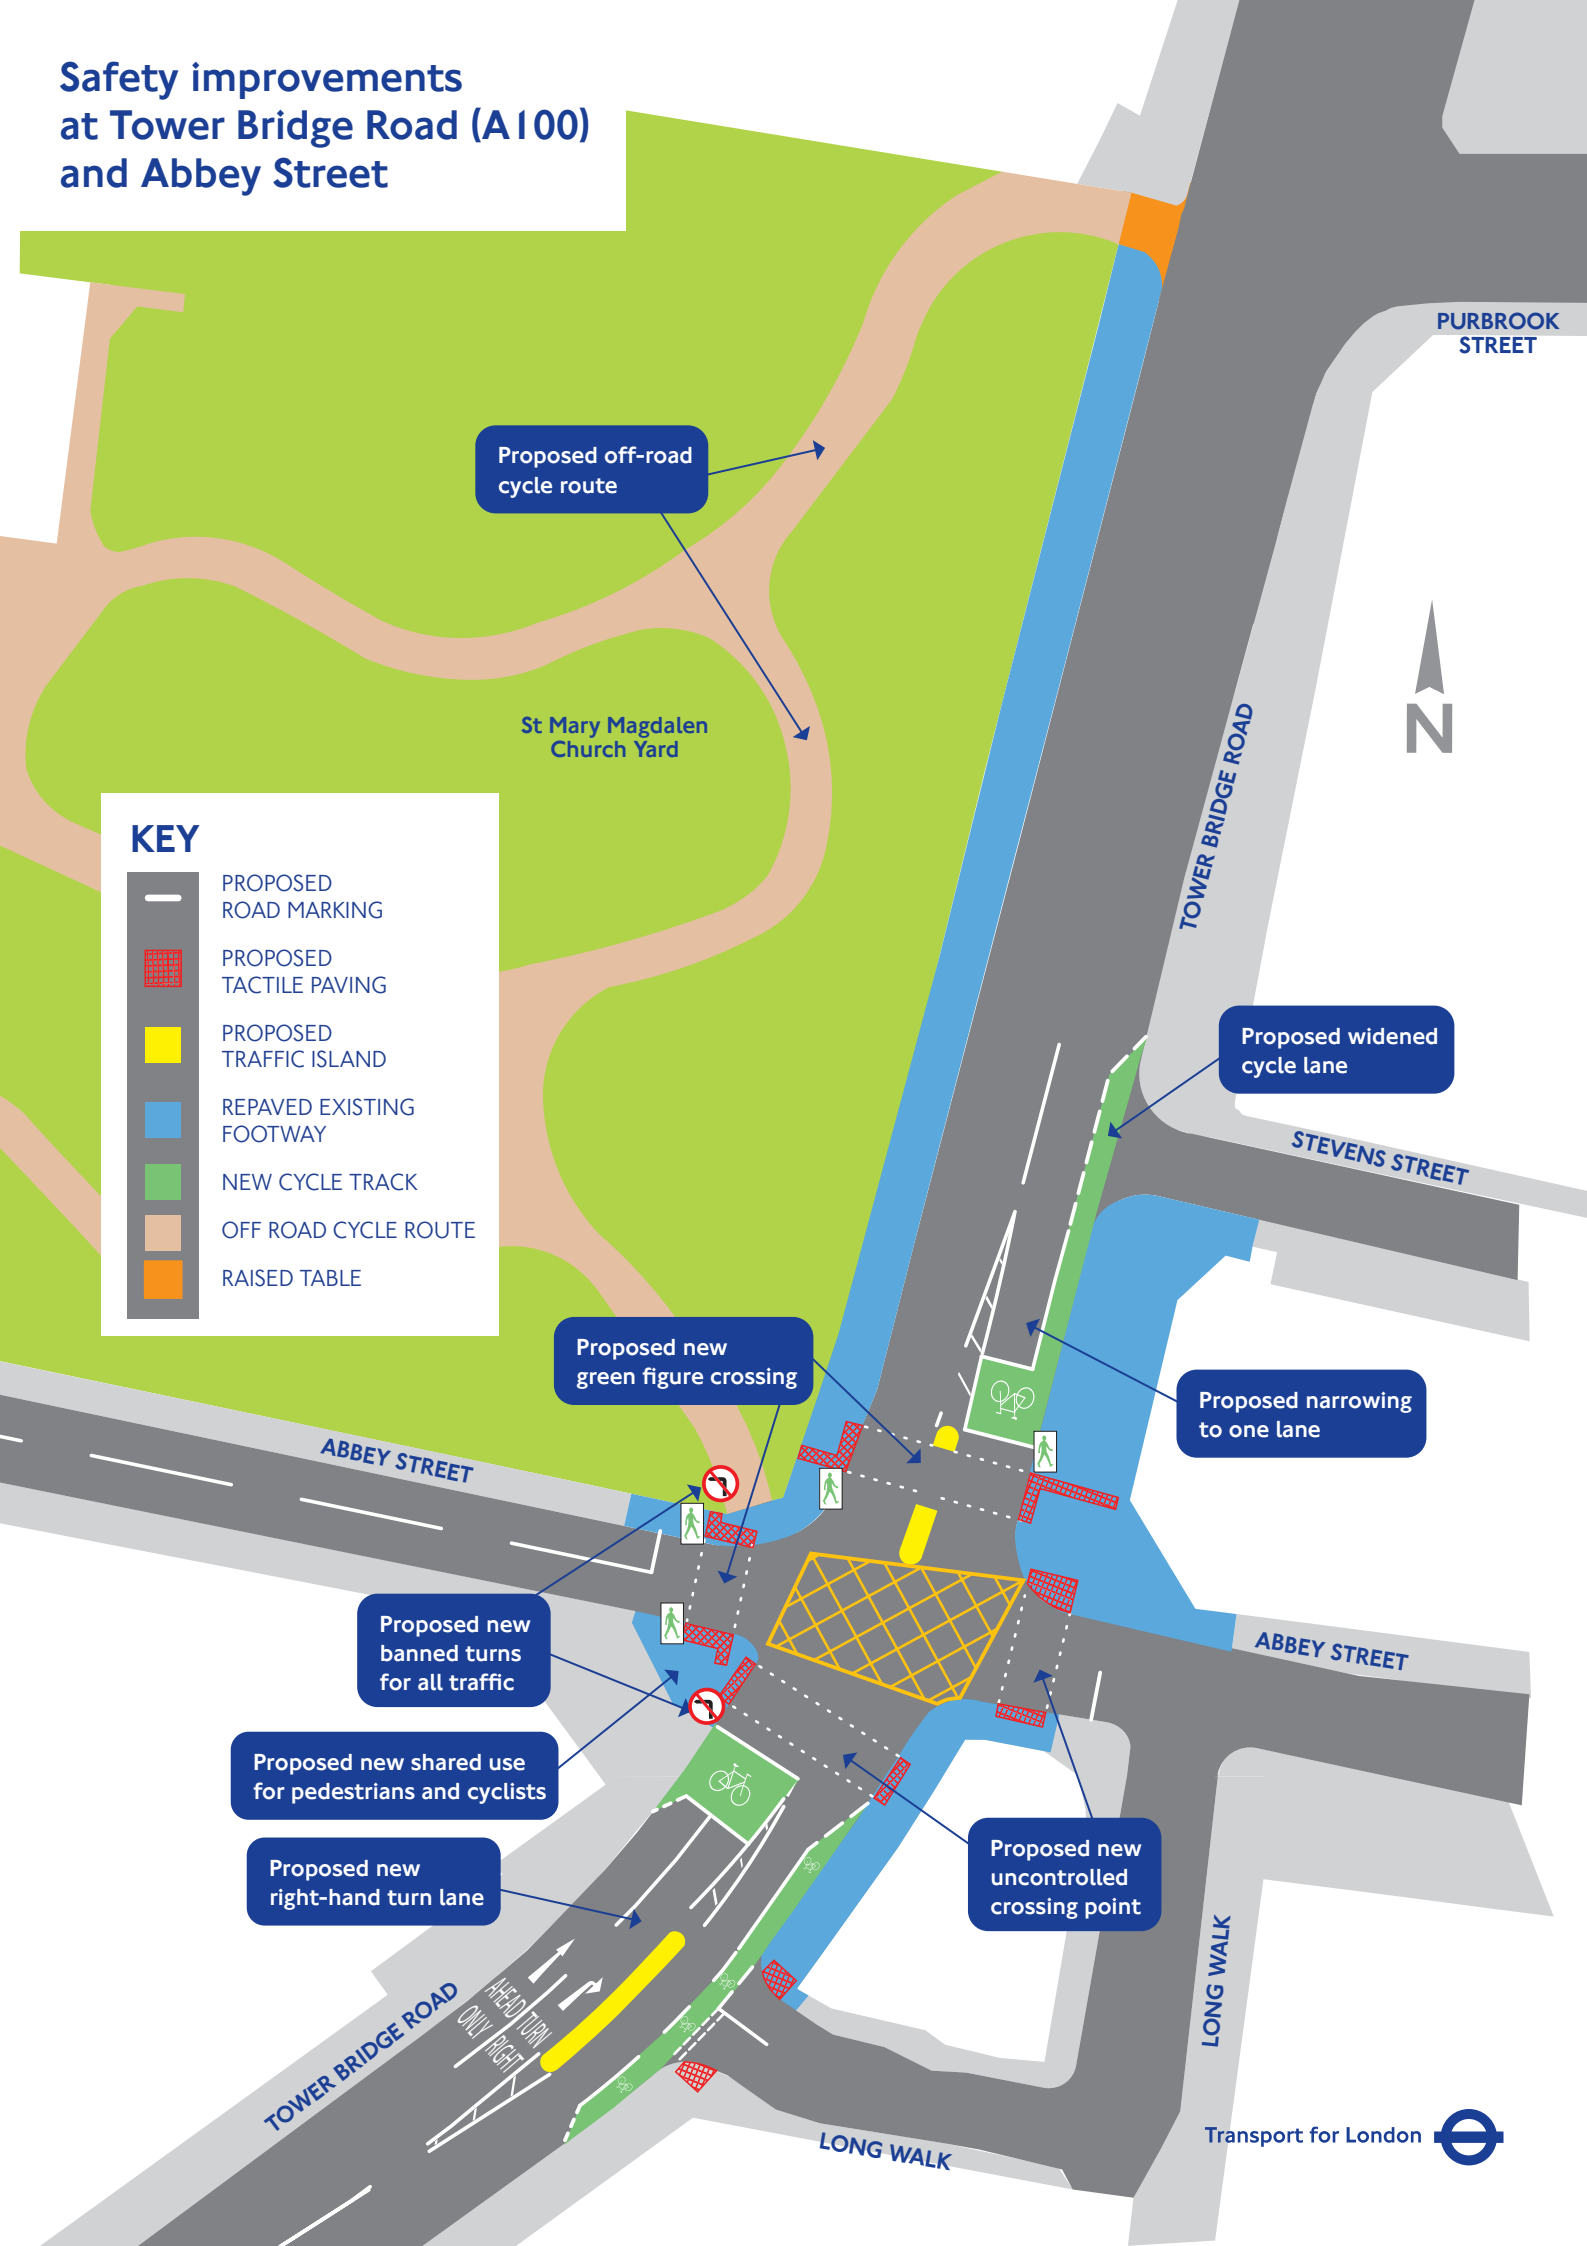

## KEY

-  PROPOSED ROAD MARKING
-  PROPOSED TACTILE PAVING
-  PROPOSED TRAFFIC ISLAND
-  REPAVED EXISTING FOOTWAY
-  NEW CYCLE TRACK
-  OFF ROAD CYCLE ROUTE
-  RAISED TABLE

Proposed off-road cycle route

St Mary Magdalen Church Yard

TOWER BRIDGE ROAD

PURBROOK STREET



Proposed widened cycle lane

STEVENS STREET

Proposed narrowing to one lane

Proposed new green figure crossing

ABBEE STREET

Proposed new banned turns for all traffic

Proposed new shared use for pedestrians and cyclists

Proposed new right-hand turn lane

Proposed new uncontrolled crossing point

ABBEE STREET

TOWER BRIDGE ROAD

LONG WALK

LONG WALK